




MASTER PLAN OF THQ HOSPITAL DUNIYAPUR

PART 1

PART 2

PART 3

PART 4

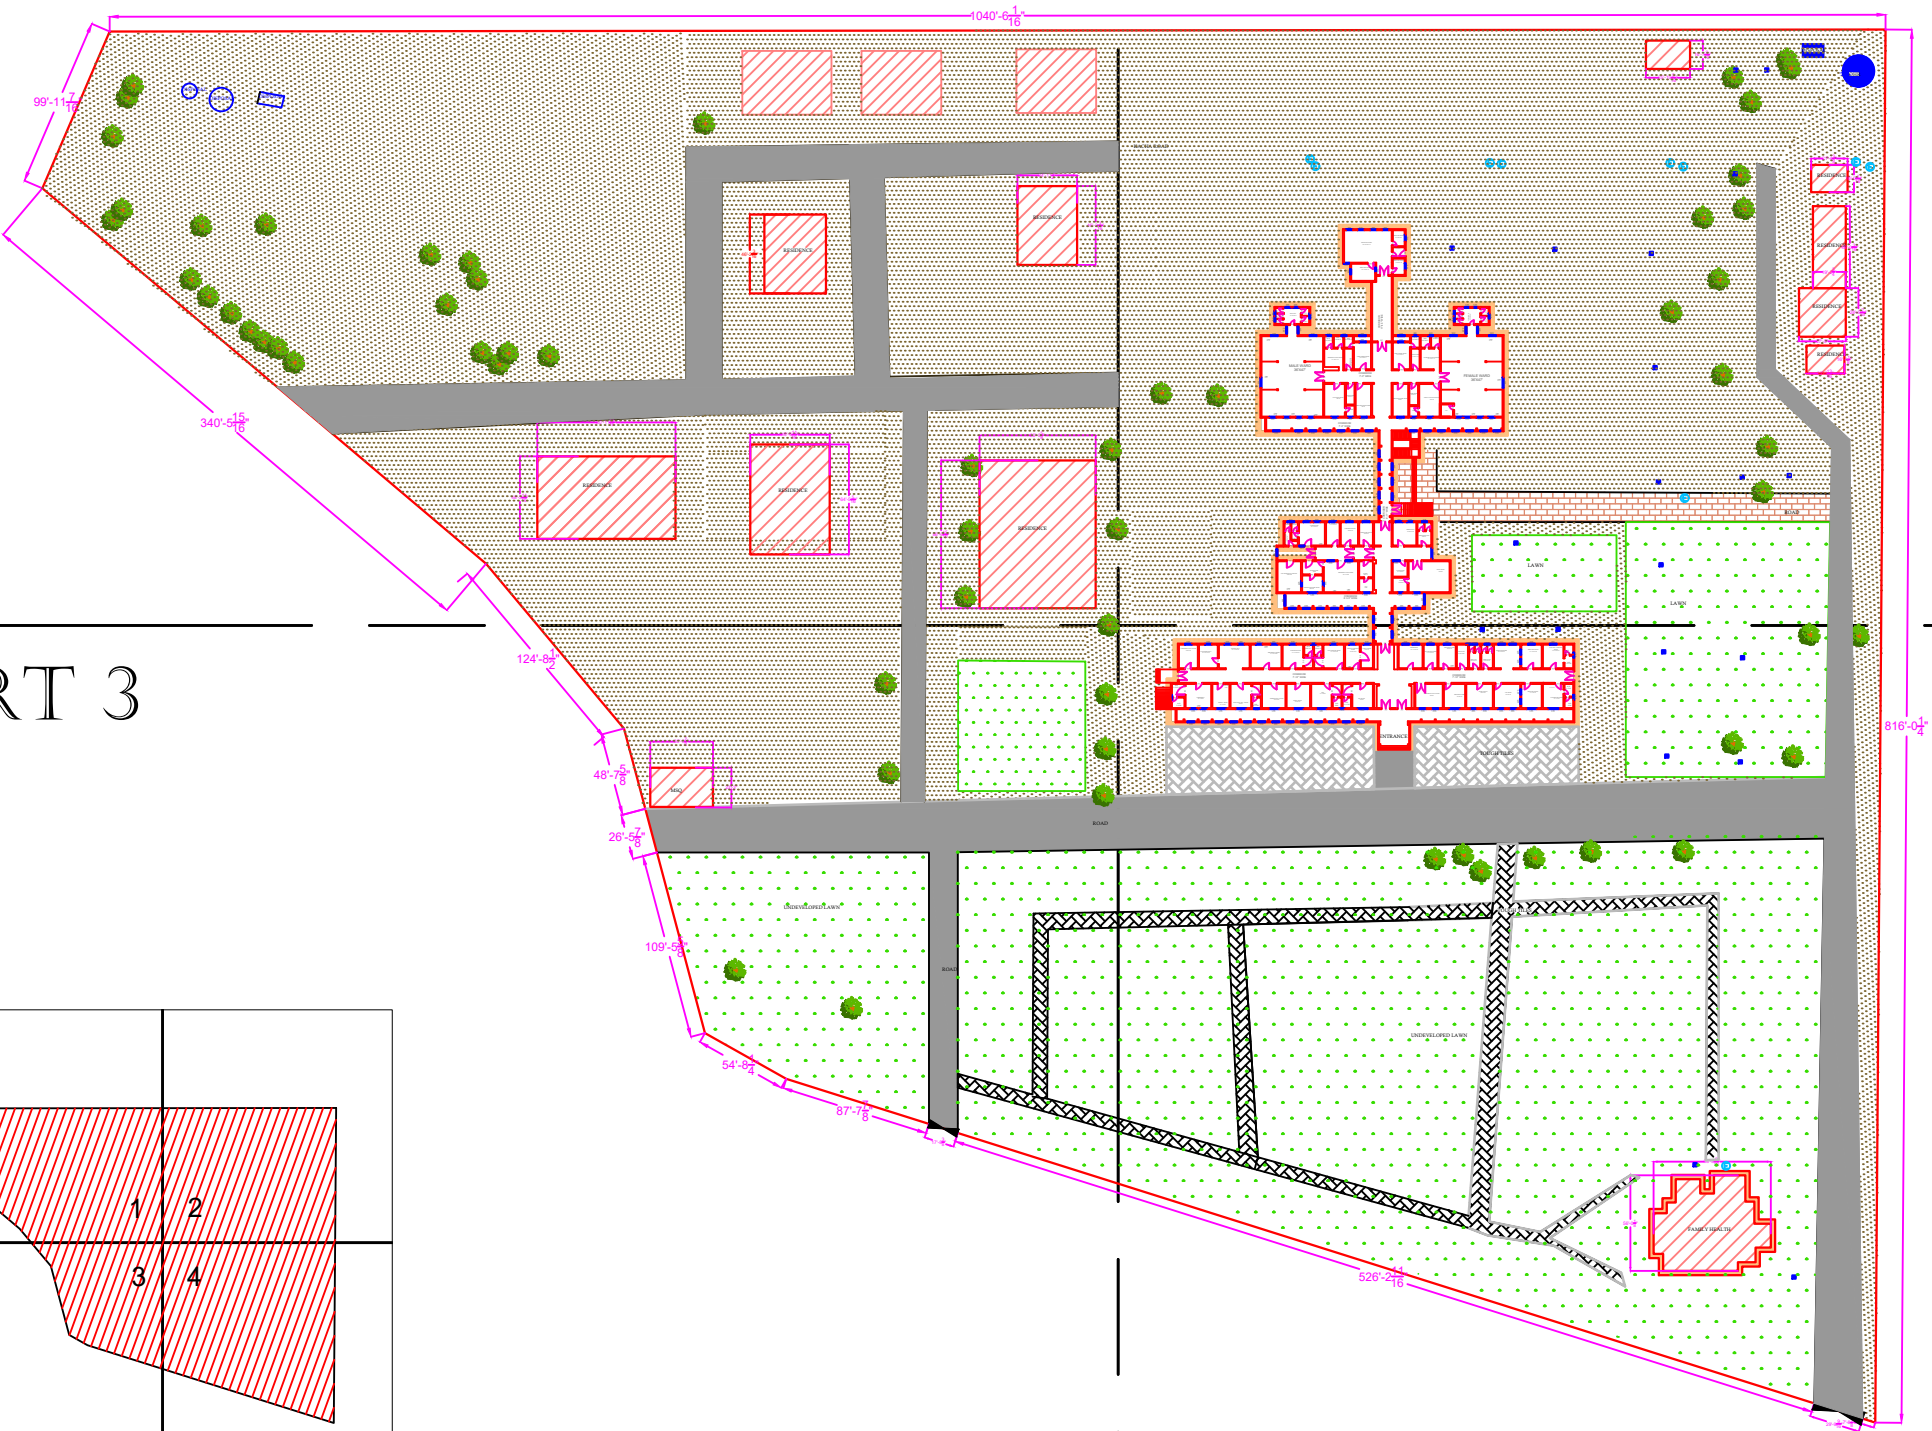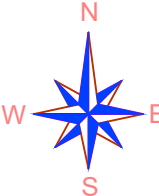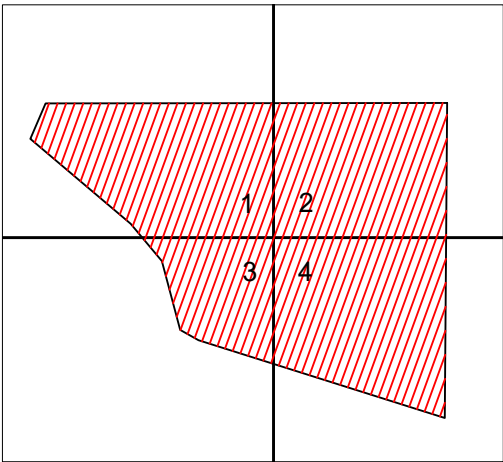

Legends:

Residential Area	
Road	
Wall	
Power Line	
OHT	
Tree	
Man Hole	
Tube Well	
Light Pole	
Lawns	
Earthen Areas	
Asphalts Roads	
Tough Pavers	
P.C.C / Plinth Protection	
Boundary Wall	
Brick Pavers / Soling	
Drain	
Tap	
Hand Pump	
Air Conditioner	
Tube Light	
Fan	
Roof Light	
Bulb	

AREA					
AREA WITHIN BOUNDARY WALL		590664.267 Sft			
AREA OF CLINICAL BLOCK		26795.528 Sft			
PLINTH AREA OF BLOCK		26795.528 Sft			

OPENING SCHEDULE OF DOORS AND WINDOWS					
DOORS	WIDTH	HEIGHT	WINDOWS	WIDTH	HEIGHT
D1	2'-6"	8'-3"	W1	6'-0"	5'-6"
D2	3'-6"	7'-0"	W2	4'-0"	3'-6"
D3	3'-0"	8'-3"	W3	3'-0"	5'-6"
D4	3'-0"	8'-3"	W4		
D5	5'-0"	8'-3"	W5		
D6	4'-6"	8'-3"	W6		
D7	5'-0"	8'-3"	W7		
D8			EX	3'-0"	2'-0"
D9			V2		

Project:
**CAD MAPPING OF TEHSIL
HEAD QUARTER HOSPITALS,
PUNJAB**

Client: GOVERNMENT OF THE PUNJAB PRIMARY & SECONDARY HEALTHCARE DEPARTMENT	Consultant: SKAFS CONSULTANT (Pvt.) Limited ENGINEERING AND ENVIRONMENT CONSULTANT
---	--

Drawing Title:
**THQ DUNIYAPUR
HOSPITAL MASTER PLAN**

Drawing No.
SKAFS/DUNIYAPUR /03

MASTER PLAN OF THQ HOSPITAL DUNIYAPUR

PART 1

Legends:

Residential Area	
Road	
Wall	
Power Line	
OHT	
Tree	
Man Hole	
Tube Well	
Light Pole	
Lawns	
Earthen Areas	
Asphalts Roads	
Tough Pavers	
P.C.C / Plinth Protection	
Boundary Wall	
Brick Pavers / Soling	
Drain	
Tap	
Hand Pump	
Air Conditioner	
Tube Light	
Fan	
Roof Light	
Bulb	

AREA	
AREA WITHIN BOUNDARY WALL	590664.267 Sft
AREA OF CLINICAL BLOCK	26795.528 Sft
PLINTH AREA OF BLOCK	26795.528 Sft



OPENING SCHEDULE OF DOORS AND WINDOWS					
DOORS	WIDTH	HEIGHT	WINDOWS	WIDTH	HEIGHT
D1	2'-6"	8'-3"	W1	6'-0"	5'-6"
D2	3'-6"	7'-0"	W2	4'-0"	3'-6"
D3	3'-0"	8'-3"	W3	3'-0"	5'-6"
D4	3'-0"	8'-3"	W4		
D5	5'-0"	8'-3"	W5		
D6	4'-6"	8'-3"	W6		
D7	5'-0"	8'-3"	W7		
D8			EX	3'-0"	2'-0"
D9			V2		

Project:
**CAD MAPPING OF TEHSIL
HEAD QUARTER HOSPITALS,
PUNJAB**

Client: GOVERNMENT OF THE PUNJAB PRIMARY & SECONDARY HEALTHCARE DEPARTMENT	Consultant: SKAFS CONSULTANT (Pvt.) Limited ENGINEERING AND ENVIRONMENT CONSULTANT
---	--




Drawing Title:
**THQ DUNIYAPUR
HOSPITAL MASTER PLAN PART 1**

Drawing No.
SKAFS/DUNIYAPUR /04

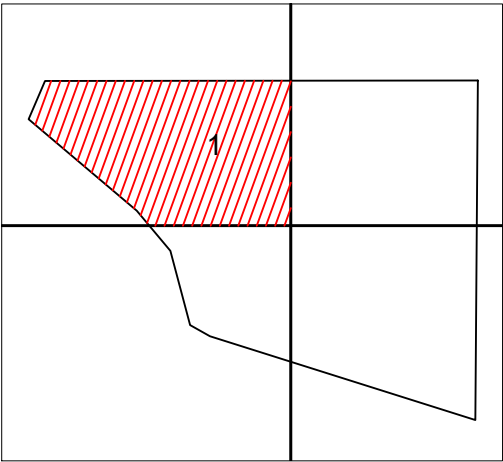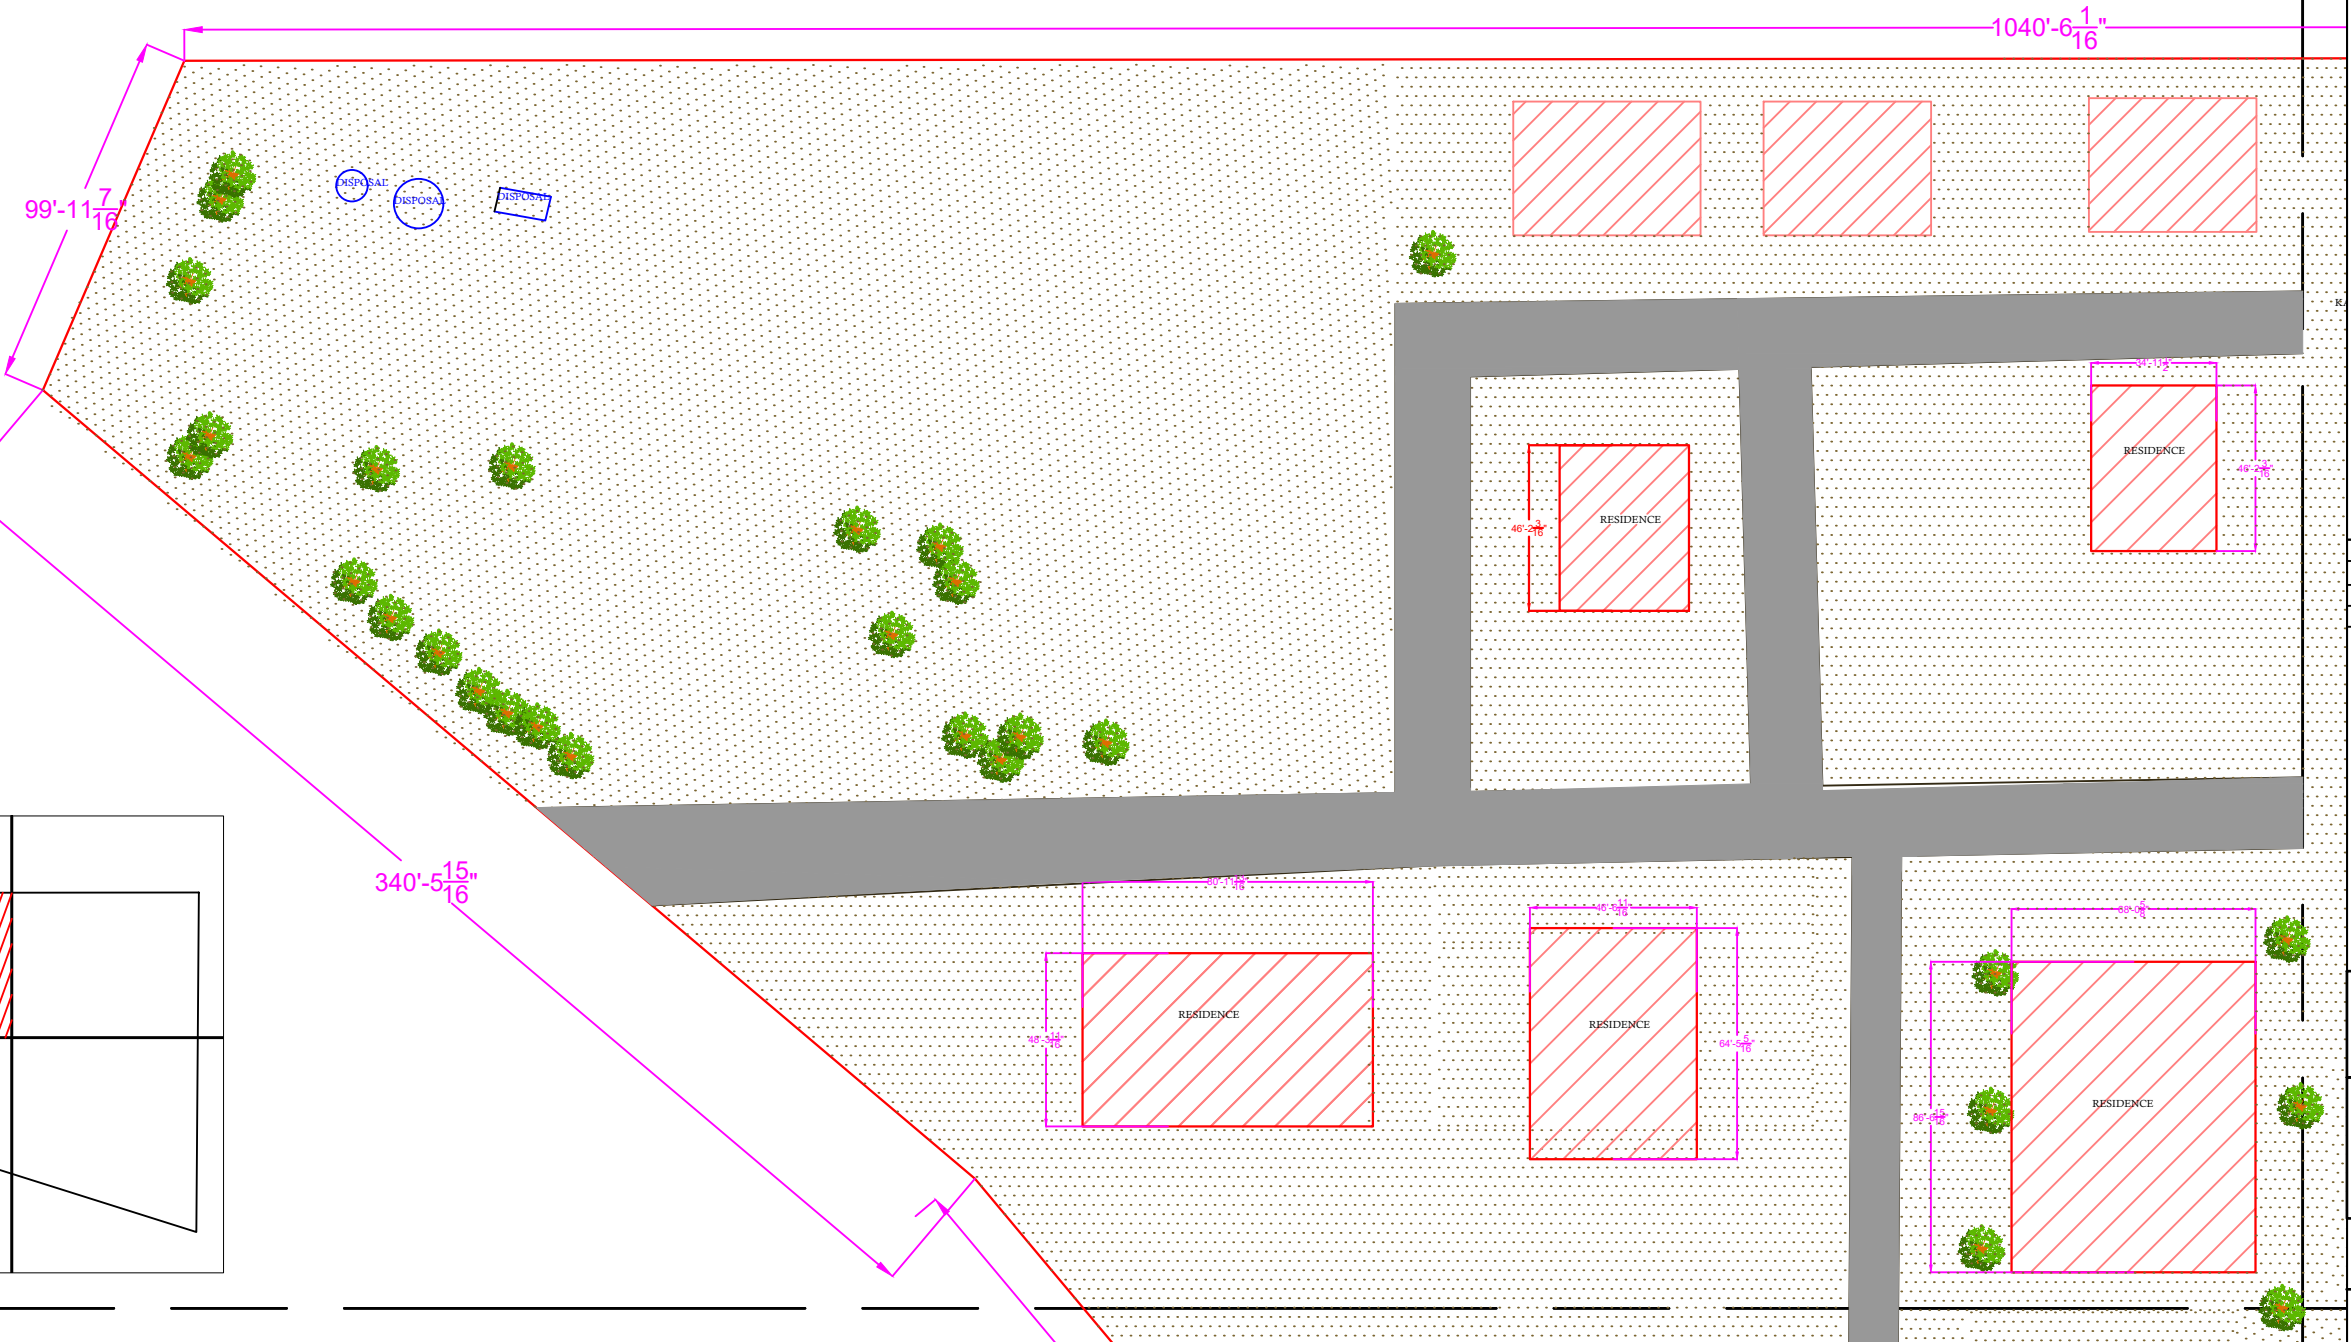

MASTER PLAN OF THQ HOSPITAL DUNIYAPUR

PART 2

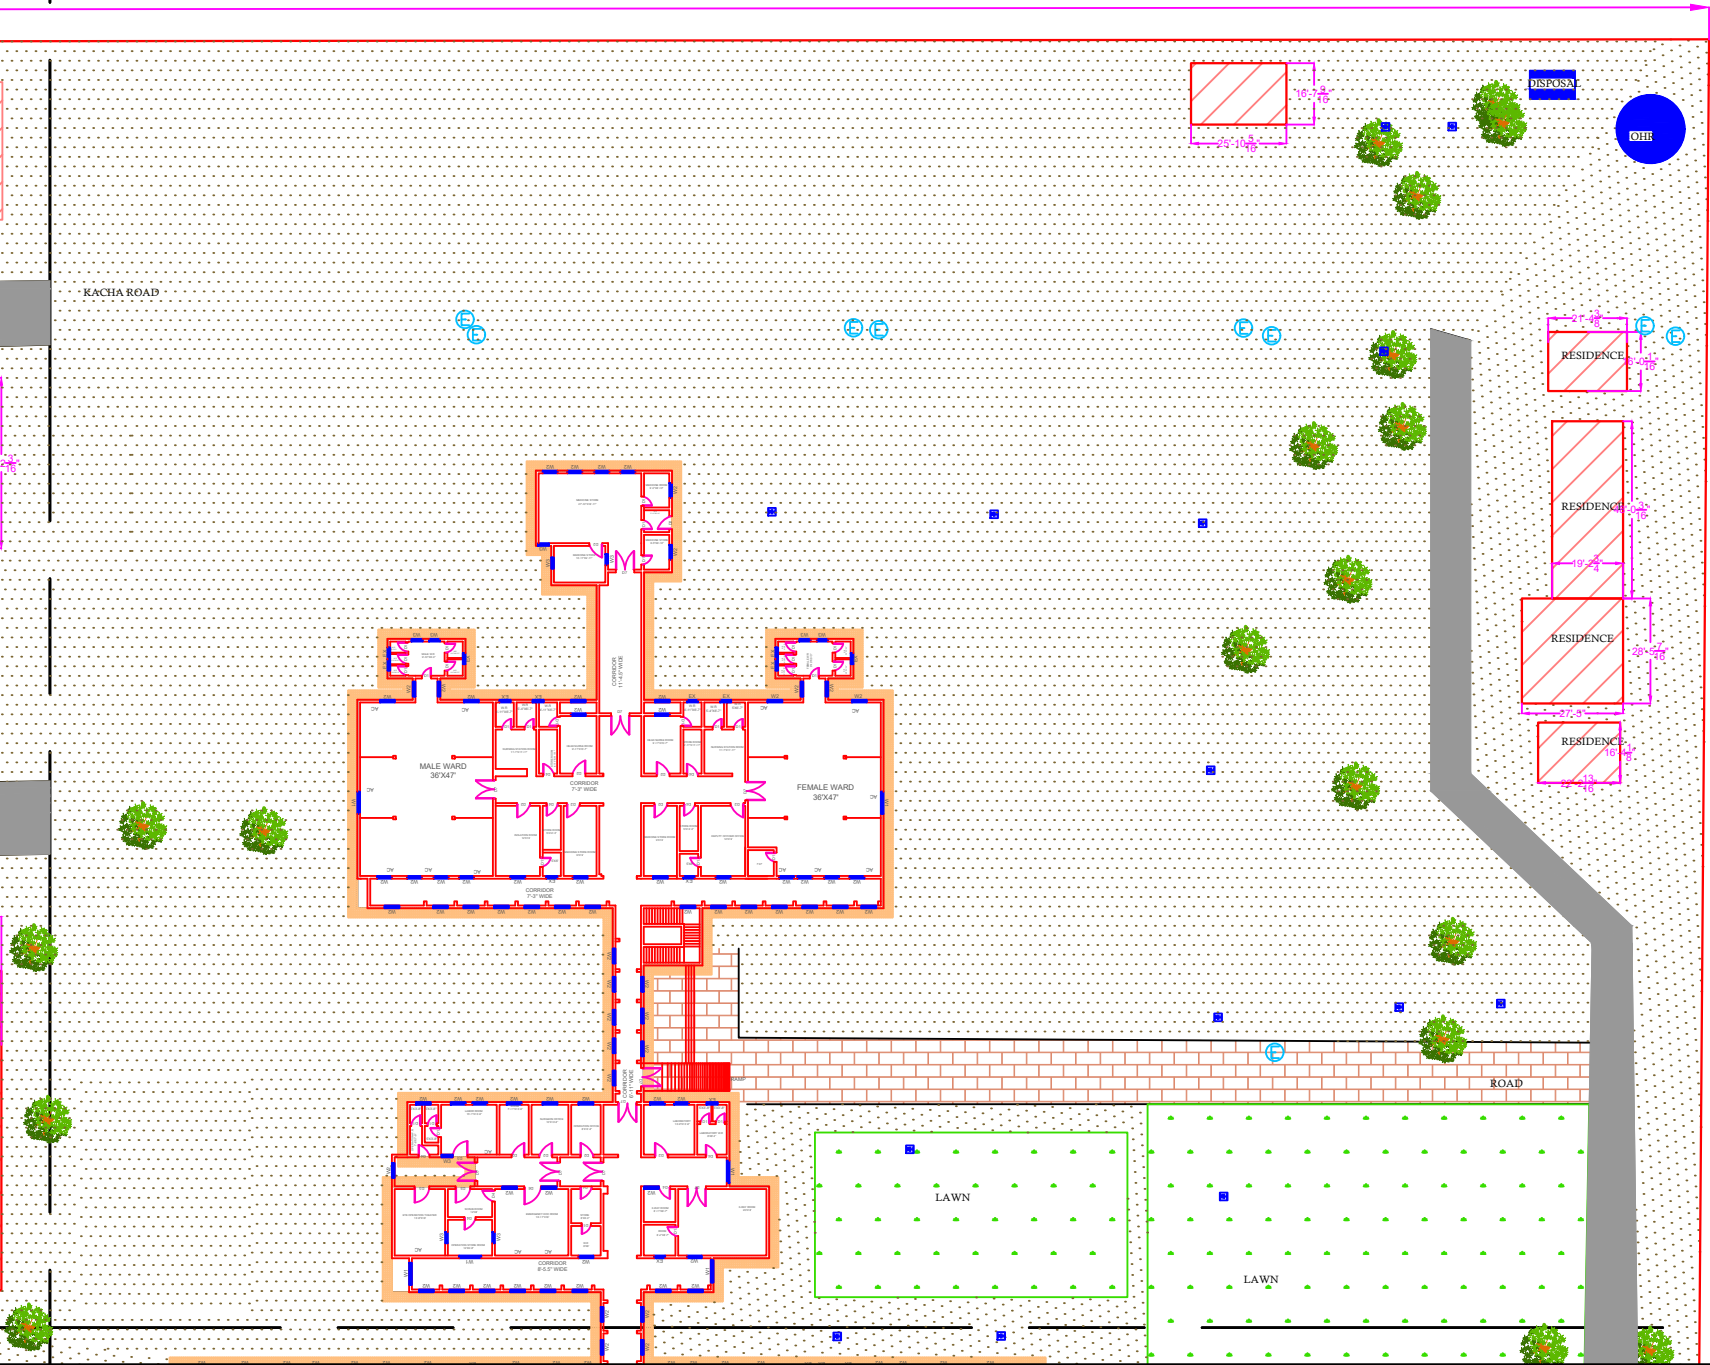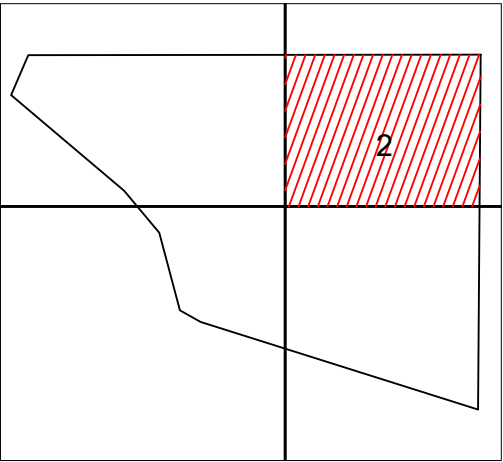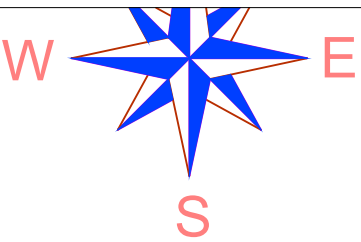

Legends:

Residential Area	
Road	
Wall	
Power Line	
OHT	
Tree	
Man Hole	
Tube Well	
Light Pole	
Lawns	
Earthen Areas	
Asphalts Roads	
Tough Pavers	
P.C.C / Plinth Protection	
Boundary Wall	
Brick Pavers / Soling	
Drain	
Tap	
Hand Pump	
Air Conditioner	
Tube Light	
Fan	
Roof Light	
Bulb	

AREA	
AREA WITHIN BOUNDARY WALL	590664.267 Sft
AREA OF CLINICAL BLOCK	26795.528 Sft
PLINTH AREA OF BLOCK	26795.528 Sft

OPENING SCHEDULE OF DOORS AND WINDOWS					
DOORS	WIDTH	HEIGHT	WINDOWS	WIDTH	HEIGHT
D1	2'-6"	8'-3"	W1	6'-0"	5'-6"
D2	3'-6"	7'-0"	W2	4'-0"	3'-6"
D3	3'-0"	8'-3"	W3	3'-0"	5'-6"
D4	3'-0"	8'-3"	W4		
D5	5'-0"	8'-3"	W5		
D6	4'-6"	8'-3"	W6		
D7	5'-0"	8'-3"	W7		
D8			EX	3'-0"	2'-0"
D9			V2		

Project:
**CAD MAPPING OF TEHSIL
HEAD QUARTER HOSPITALS,
PUNJAB**


Client: GOVERNMENT OF THE PUNJAB PRIMARY & SECONDARY HEALTHCARE DEPARTMENT	Consultant: SKAFS CONSULTANT (Pvt.) Limited ENGINEERING AND ENVIRONMENT CONSULTANT
---	--

Drawing Title:
**THQ DUNIYAPUR
HOSPITAL MASTER PLAN PART 2**

Drawing No.
SKAFS/DUNIYAPUR /05

MASTER PLAN OF THQ HOSPITAL DUNIYAPUR

PART 3

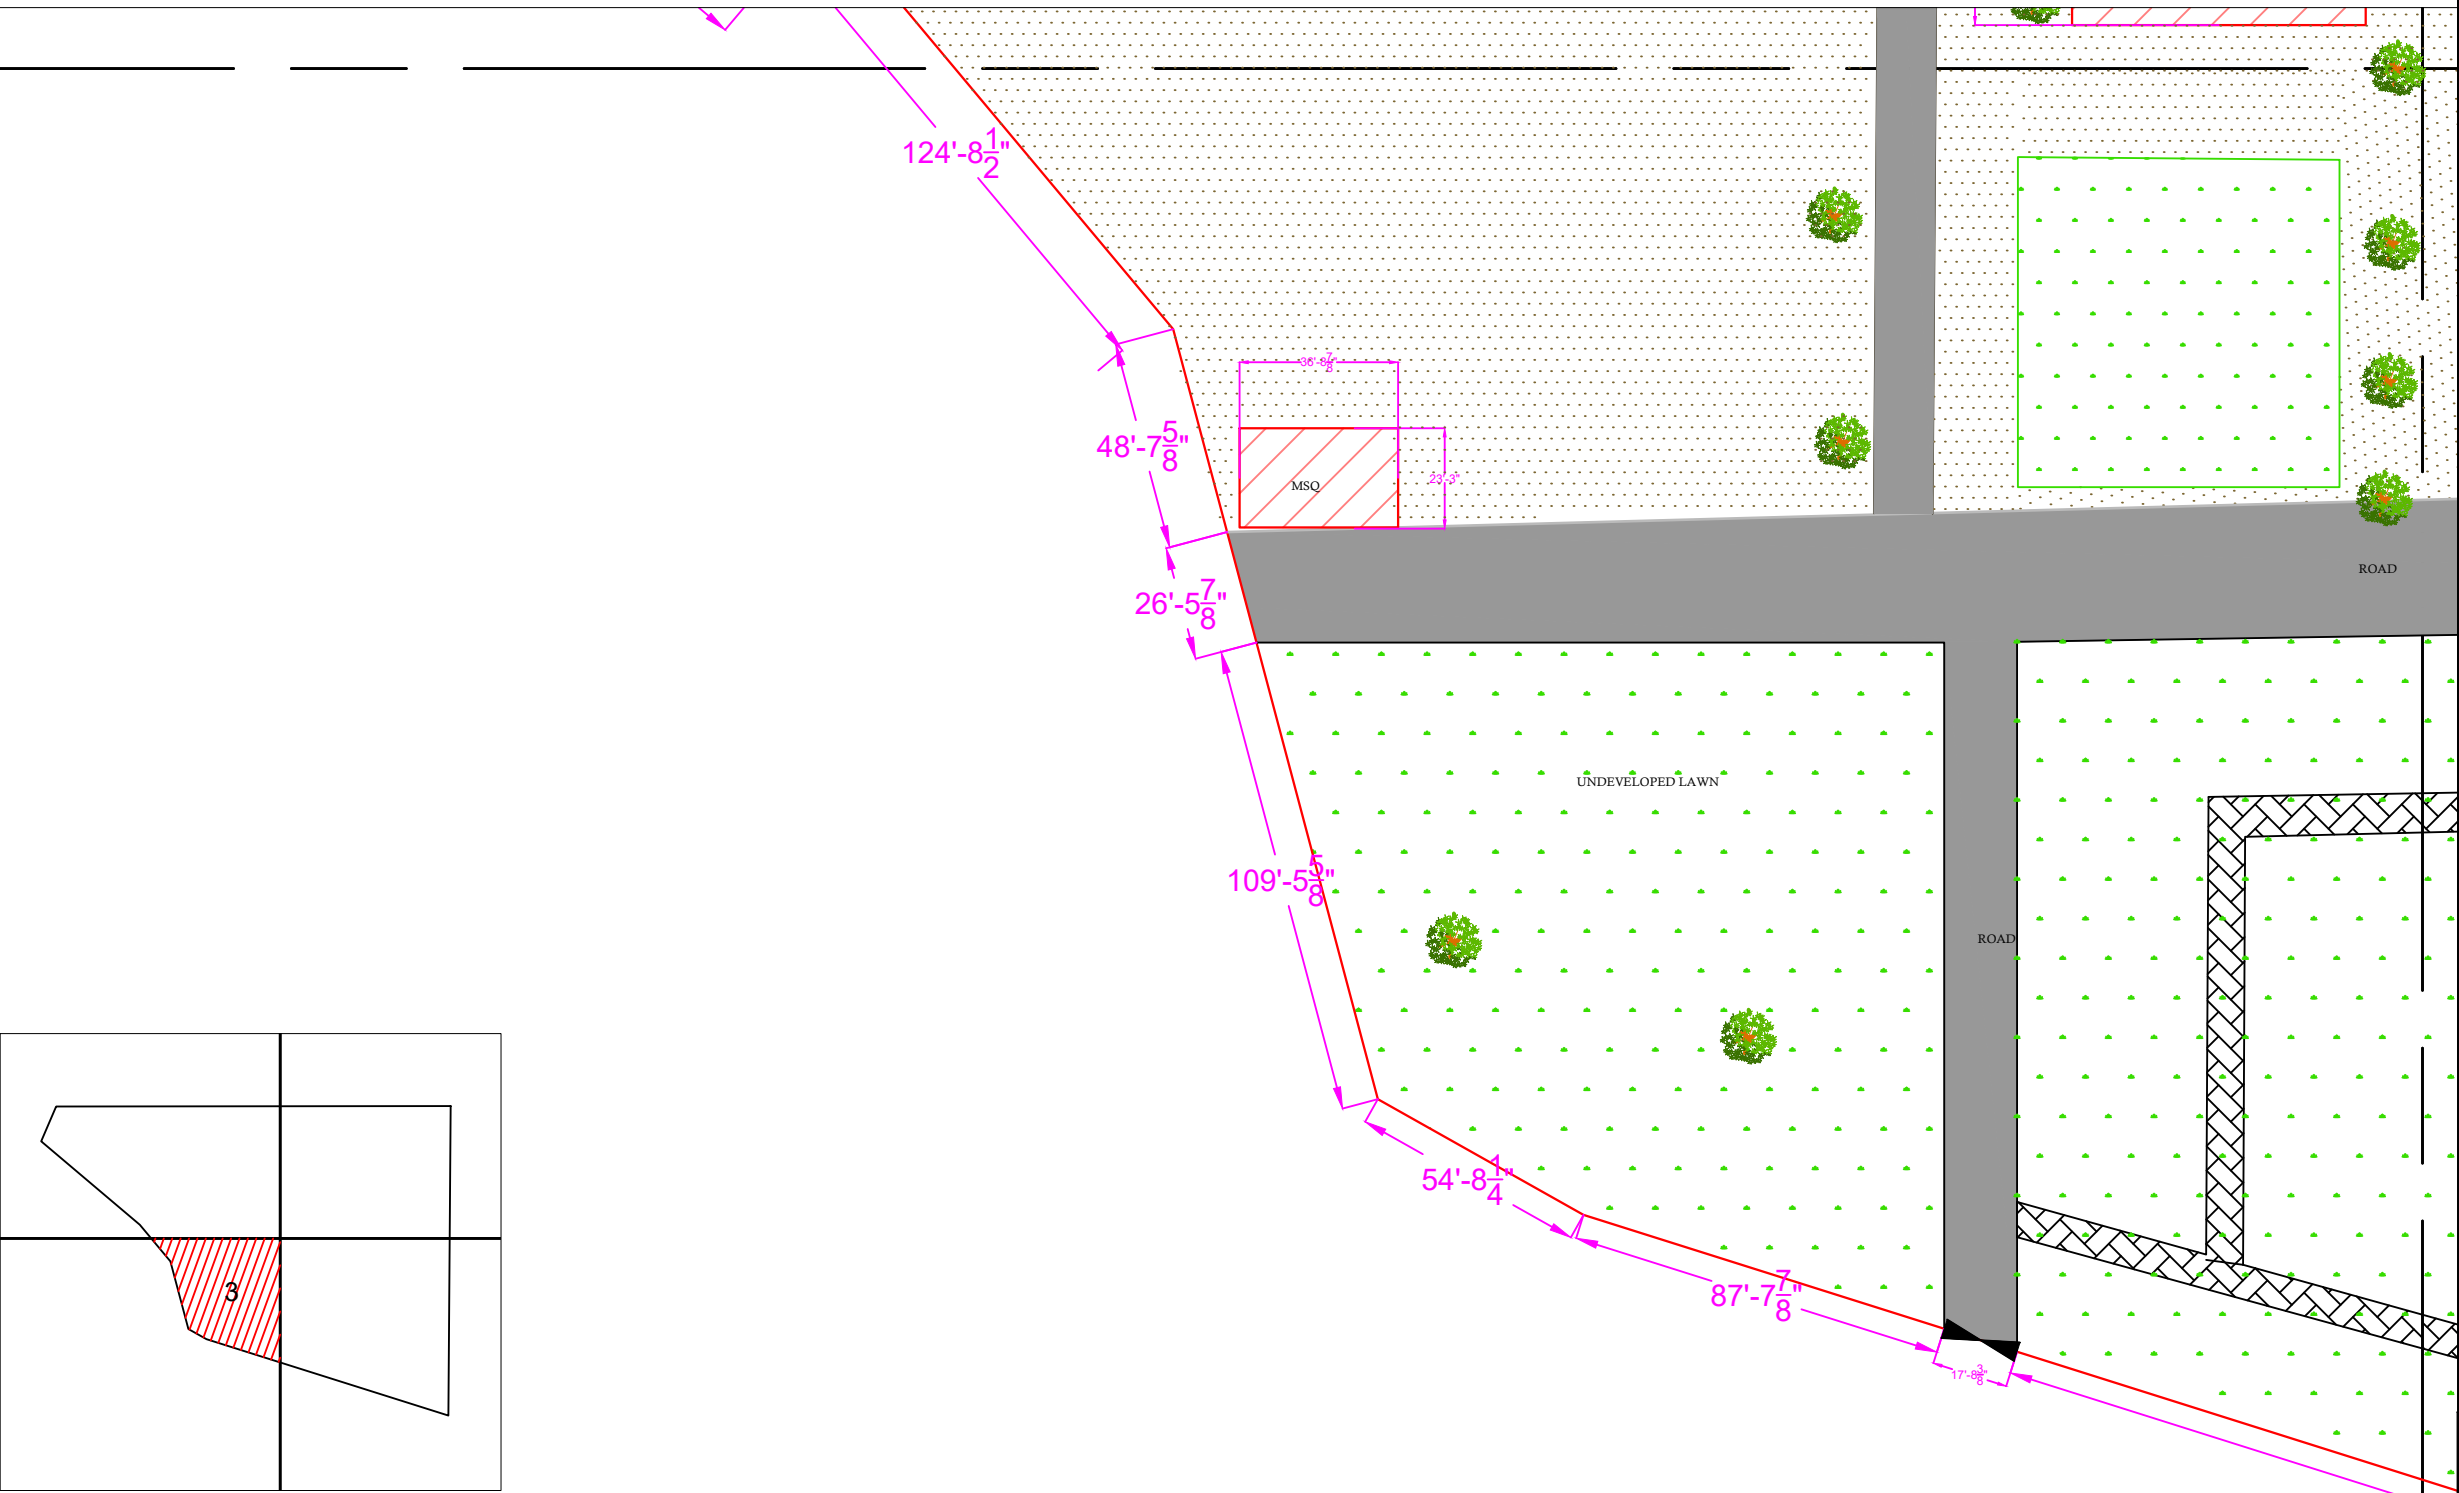

Legends:

Residential Area	
Road	
Wall	
Power Line	
OHT	
Tree	
Man Hole	
Tube Well	
Light Pole	
Lawns	
Earthen Areas	
Asphalts Roads	
Tough Pavers	
P.C.C / Plinth Protection	
Boundary Wall	
Brick Pavers / Soling	
Drain	
Tap	
Hand Pump	
Air Conditioner	
Tube Light	
Fan	
Roof Light	
Bulb	

AREA	
AREA WITHIN BOUNDARY WALL	590664.267 Sft
AREA OF CLINICAL BLOCK	26795.528 Sft
PLINTH AREA OF BLOCK	26795.528 Sft

OPENING SCHEDULE OF DOORS AND WINDOWS					
DOORS	WIDTH	HEIGHT	WINDOWS	WIDTH	HEIGHT
D1	2'-6"	8'-3"	W1	6'-0"	5'-6"
D2	3'-6"	7'-0"	W2	4'-0"	3'-6"
D3	3'-0"	8'-3"	W3	3'-0"	5'-6"
D4	3'-0"	8'-3"	W4		
D5	5'-0"	8'-3"	W5		
D6	4'-6"	8'-3"	W6		
D7	5'-0"	8'-3"	W7		
D8			EX	3'-0"	2'-0"
D9			V2		

Project:
**CAD MAPPING OF TEHSIL
HEAD QUARTER HOSPITALS,
PUNJAB**



Client:	Consultant:
 GOVERNMENT OF THE PUNJAB PRIMARY & SECONDARY HEALTHCARE DEPARTMENT	 SKAFS CONSULTANT (Pvt.) Limited ENGINEERING AND ENVIRONMENT CONSULTANT

Drawing Title:
**THQ DUNIYAPUR
HOSPITAL MASTER PLAN PART 3**

Drawing No.
SKAFS/DUNIYAPUR /06

MASTER PLAN OF THQ HOSPITAL DUNIYAPUR

PART 4

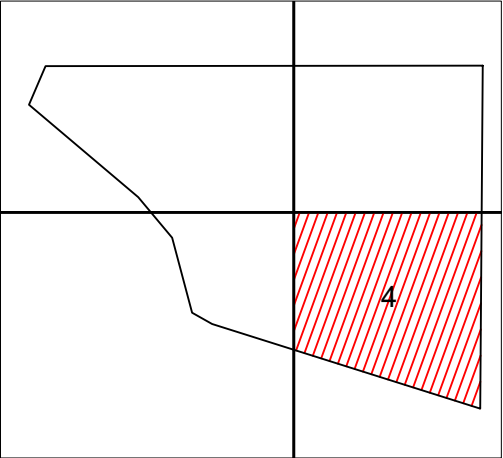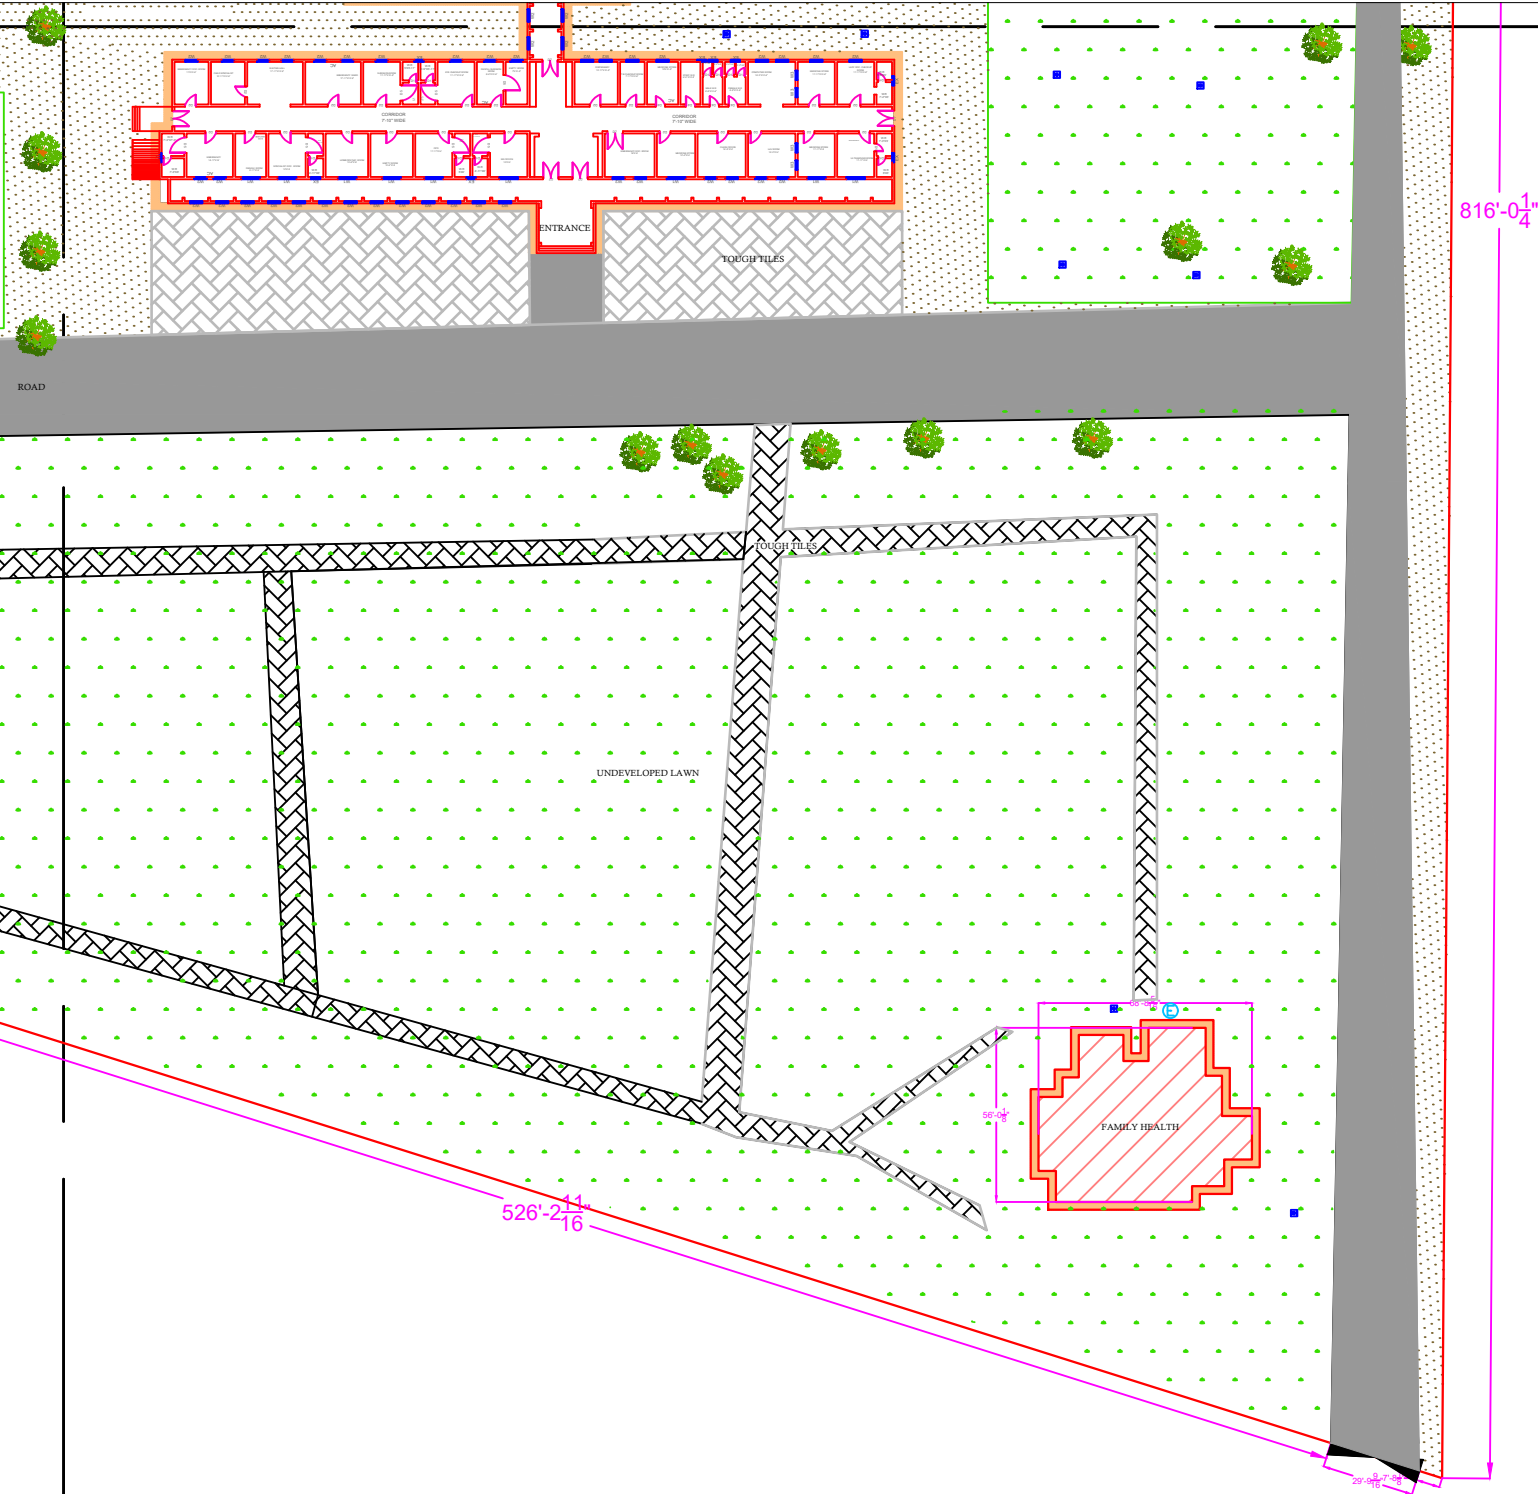

Legends:

Residential Area	
Road	
Wall	
Power Line	
OHT	
Tree	
Man Hole	
Tube Well	
Light Pole	
Lawns	
Earthen Areas	
Asphalts Roads	
Tough Pavers	
P.C.C / Plinth Protection	
Boundary Wall	
Brick Pavers / Soling	
Drain	
Tap	
Hand Pump	
Air Conditioner	
Tube Light	
Fan	
Roof Light	
Bulb	

AREA	
AREA WITHIN BOUNDARY WALL	590664.267 Sft
AREA OF CLINICAL BLOCK	26795.528 Sft
PLINTH AREA OF BLOCK	26795.528 Sft

OPENING SCHEDULE OF DOORS AND WINDOWS					
DOORS	WIDTH	HEIGHT	WINDOWS	WIDTH	HEIGHT
D1	2'-6"	8'-3"	W1	6'-0"	5'-6"
D2	3'-6"	7'-0"	W2	4'-0"	3'-6"
D3	3'-0"	8'-3"	W3	3'-0"	5'-6"
D4	3'-0"	8'-3"	W4		
D5	5'-0"	8'-3"	W5		
D6	4'-6"	8'-3"	W6		
D7	5'-0"	8'-3"	W7		
D8			EX	3'-0"	2'-0"
D9			V2		

Project:
**CAD MAPPING OF TEHSIL
HEAD QUARTER HOSPITALS,
PUNJAB**

Client:

GOVERNMENT OF THE PUNJAB
PRIMARY & SECONDARY
HEALTHCARE DEPARTMENT

Consultant:

SKAFS CONSULTANT (Pvt.)
Limited
ENGINEERING AND ENVIRONMENT
CONSULTANT


Drawing Title:
**THQ DUNIYAPUR
HOSPITAL MASTER PLAN PART 4**

Drawing No.
SKAFS/DUNIYAPUR /07


CLINICAL BLOCK OF THQ HOSPITAL DUNIYAPUR

GROUND FLOOR


PART 1

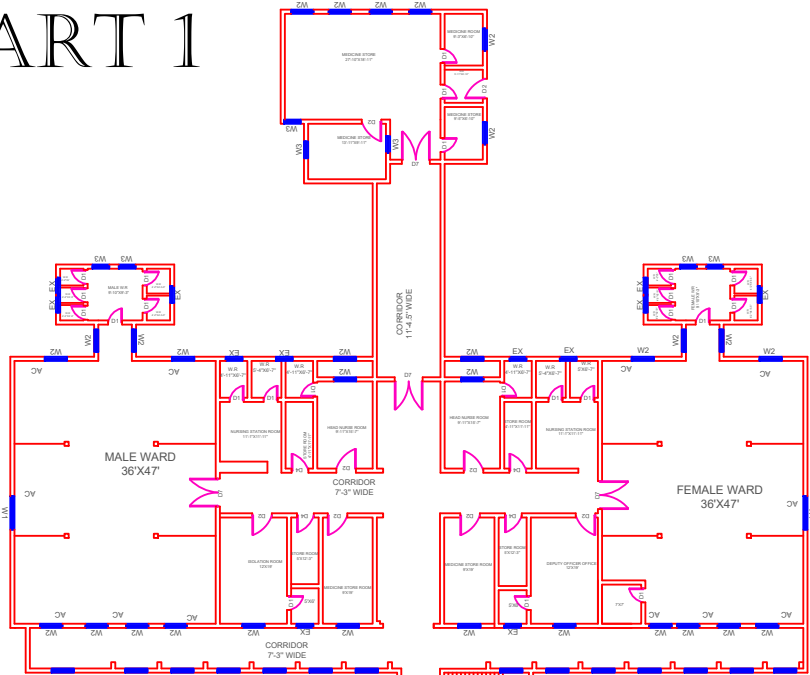


PART 2

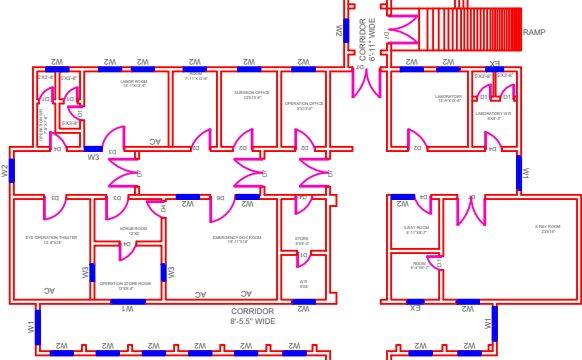

PART 3

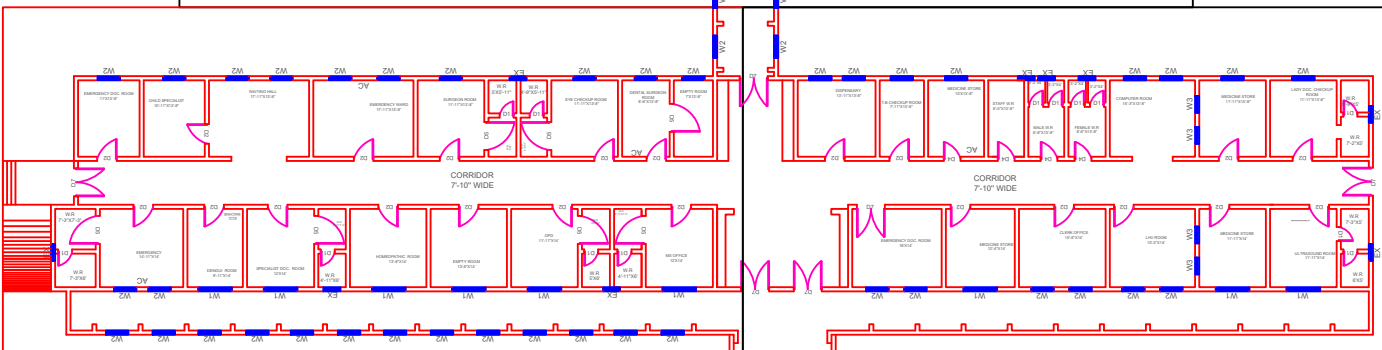

PART 4

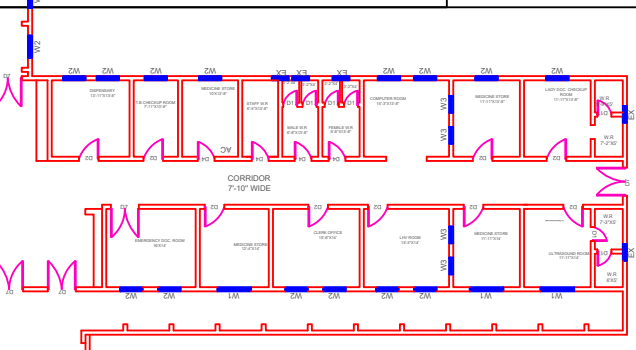

Legends:

Residential Area	
Road	
Wall	
Power Line	
OHT	
Tree	
Man Hole	
Tube Well	
Light Pole	
Lawns	
Earthen Areas	
Asphalts Roads	
Tough Pavers	
P.C.C / Plinth Protection	
Boundary Wall	
Brick Pavers / Soling	
Drain	
Tap	
Hand Pump	
Air Conditioner	
Tube Light	
Fan	
Roof Light	
Bulb	

AREA	
AREA WITHIN BOUNDARY WALL	590664.267 Sft
AREA OF CLINICAL BLOCK	26795.528 Sft
PLINTH AREA OF BLOCK	26795.528 Sft

OPENING SCHEDULE OF DOORS AND WINDOWS					
DOORS	WIDTH	HEIGHT	WINDOWS	WIDTH	HEIGHT
D1	2'-6"	8'-3"	W1	6'-0"	5'-6"
D2	3'-6"	7'-0"	W2	4'-0"	3'-6"
D3	3'-0"	8'-3"	W3	3'-0"	5'-6"
D4	3'-0"	8'-3"	W4		
D5	5'-0"	8'-3"	W5		
D6	4'-6"	8'-3"	W6		
D7	5'-0"	8'-3"	W7		
D8			EX	3'-0"	2'-0"
D9			V2		

Project:

**CAD MAPPING OF TEHSIL
HEAD QUARTER HOSPITALS,
PUNJAB**

Client:

GOVERNMENT OF THE PUNJAB
PRIMARY & SECONDARY
HEALTHCARE DEPARTMENT

Consultant:

SKAFS CONSULTANT (Pvt.)
Limited
ENGINEERING AND ENVIRONMENT
CONSULTANT

Drawing Title:


**THQ DUNIYAPUR
HOSPITAL CLINICAL BLOCK PLAN**

Drawing No.

SKAFS/DUNIYAPUR /08

CLINICAL BLOCK OF THQ HOSPITAL DUNIYAPUR

GROUND FLOOR PART 1

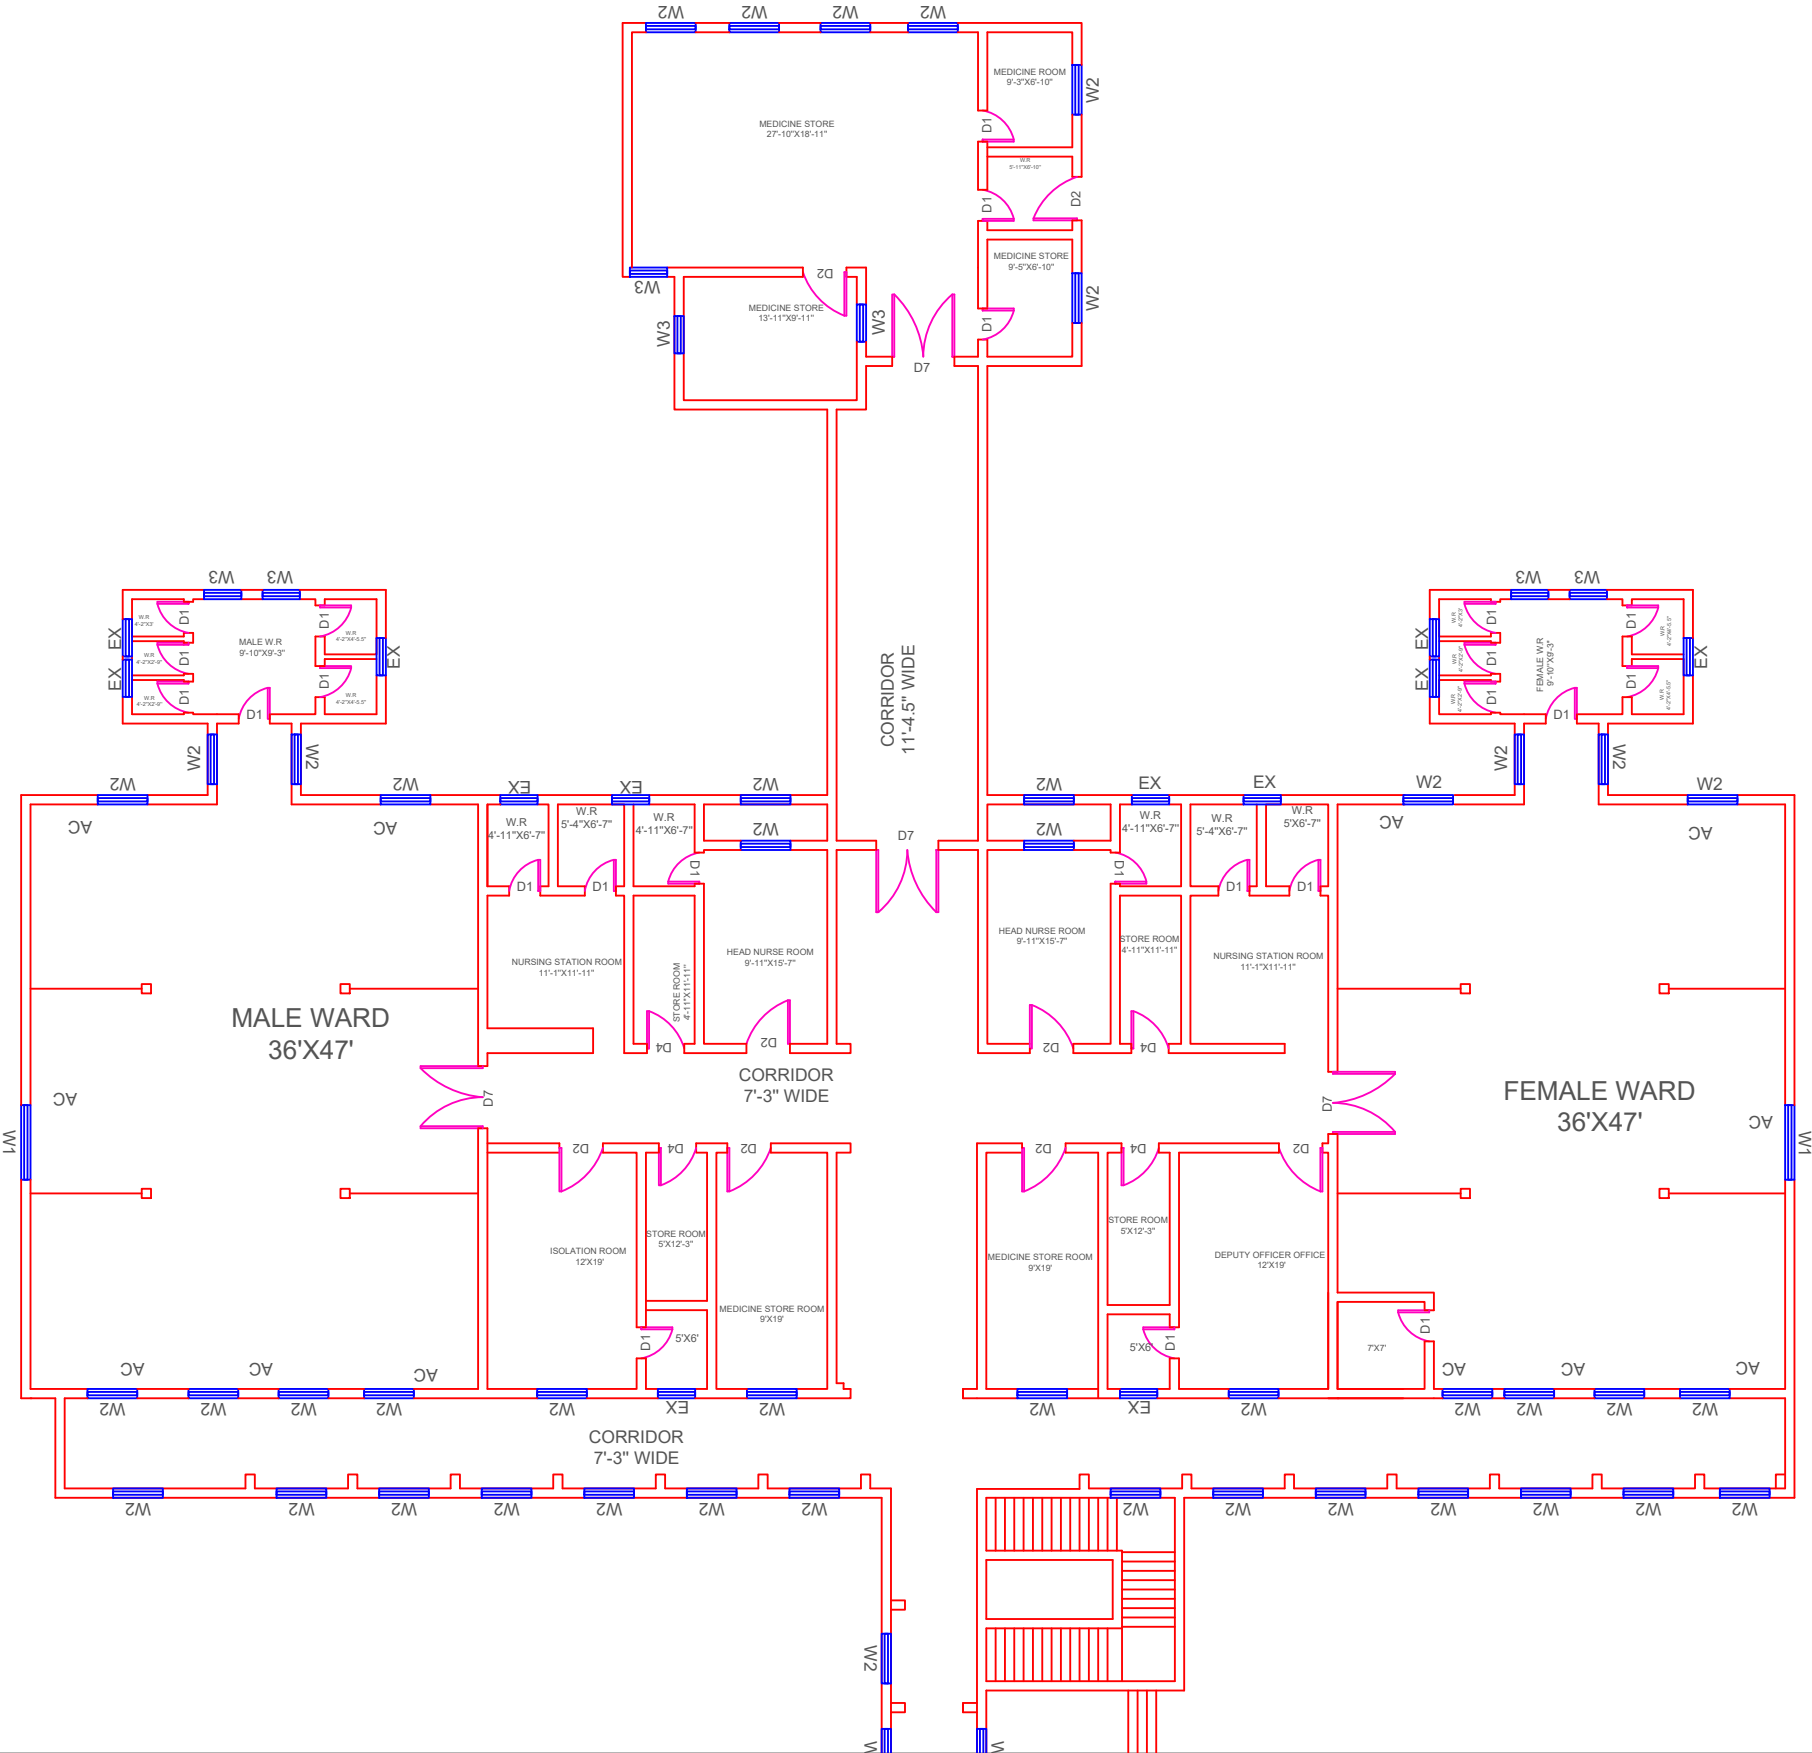

Legends:

Residential Area	
Road	
Wall	
Power Line	
OHT	
Tree	
Man Hole	
Tube Well	
Light Pole	
Lawns	
Earthen Areas	
Asphalts Roads	
Tough Pavers	
P.C.C / Plinth Protection	
Boundary Wall	
Brick Pavers / Soling	
Drain	
Tap	
Hand Pump	
Air Conditioner	
Tube Light	
Fan	
Roof Light	
Bulb	

AREA					
AREA WITHIN BOUNDARY WALL		590664.267 Sft			
AREA OF CLINICAL BLOCK		26795.528 Sft			
PLINTH AREA OF BLOCK		26795.528 Sft			

OPENING SCHEDULE OF DOORS AND WINDOWS					
DOORS	WIDTH	HEIGHT	WINDOWS	WIDTH	HEIGHT
D1	2'-6"	8'-3"	W1	6'-0"	5'-6"
D2	3'-6"	7'-0"	W2	4'-0"	3'-6"
D3	3'-0"	8'-3"	W3	3'-0"	5'-6"
D4	3'-0"	8'-3"	W4		
D5	5'-0"	8'-3"	W5		
D6	4'-6"	8'-3"	W6		
D7	5'-0"	8'-3"	W7		
D8			EX	3'-0"	2'-0"
D9			V2		

Project:
**CAD MAPPING OF TEHSIL
HEAD QUARTER HOSPITALS,
PUNJAB**


Client: GOVERNMENT OF THE PUNJAB PRIMARY & SECONDARY HEALTHCARE DEPARTMENT	Consultant: SKAFS CONSULTANT (Pvt.) Limited ENGINEERING AND ENVIRONMENT CONSULTANT
---	--

Drawing Title:
**THQ DUNIYAPUR
CLINICAL BLOCK PLAN (PART 1)**

Drawing No.
SKAFS/DUNIYAPUR /09

CLINICAL BLOCK OF THQ HOSPITAL DUNIYAPUR

GROUND FLOOR PART 2

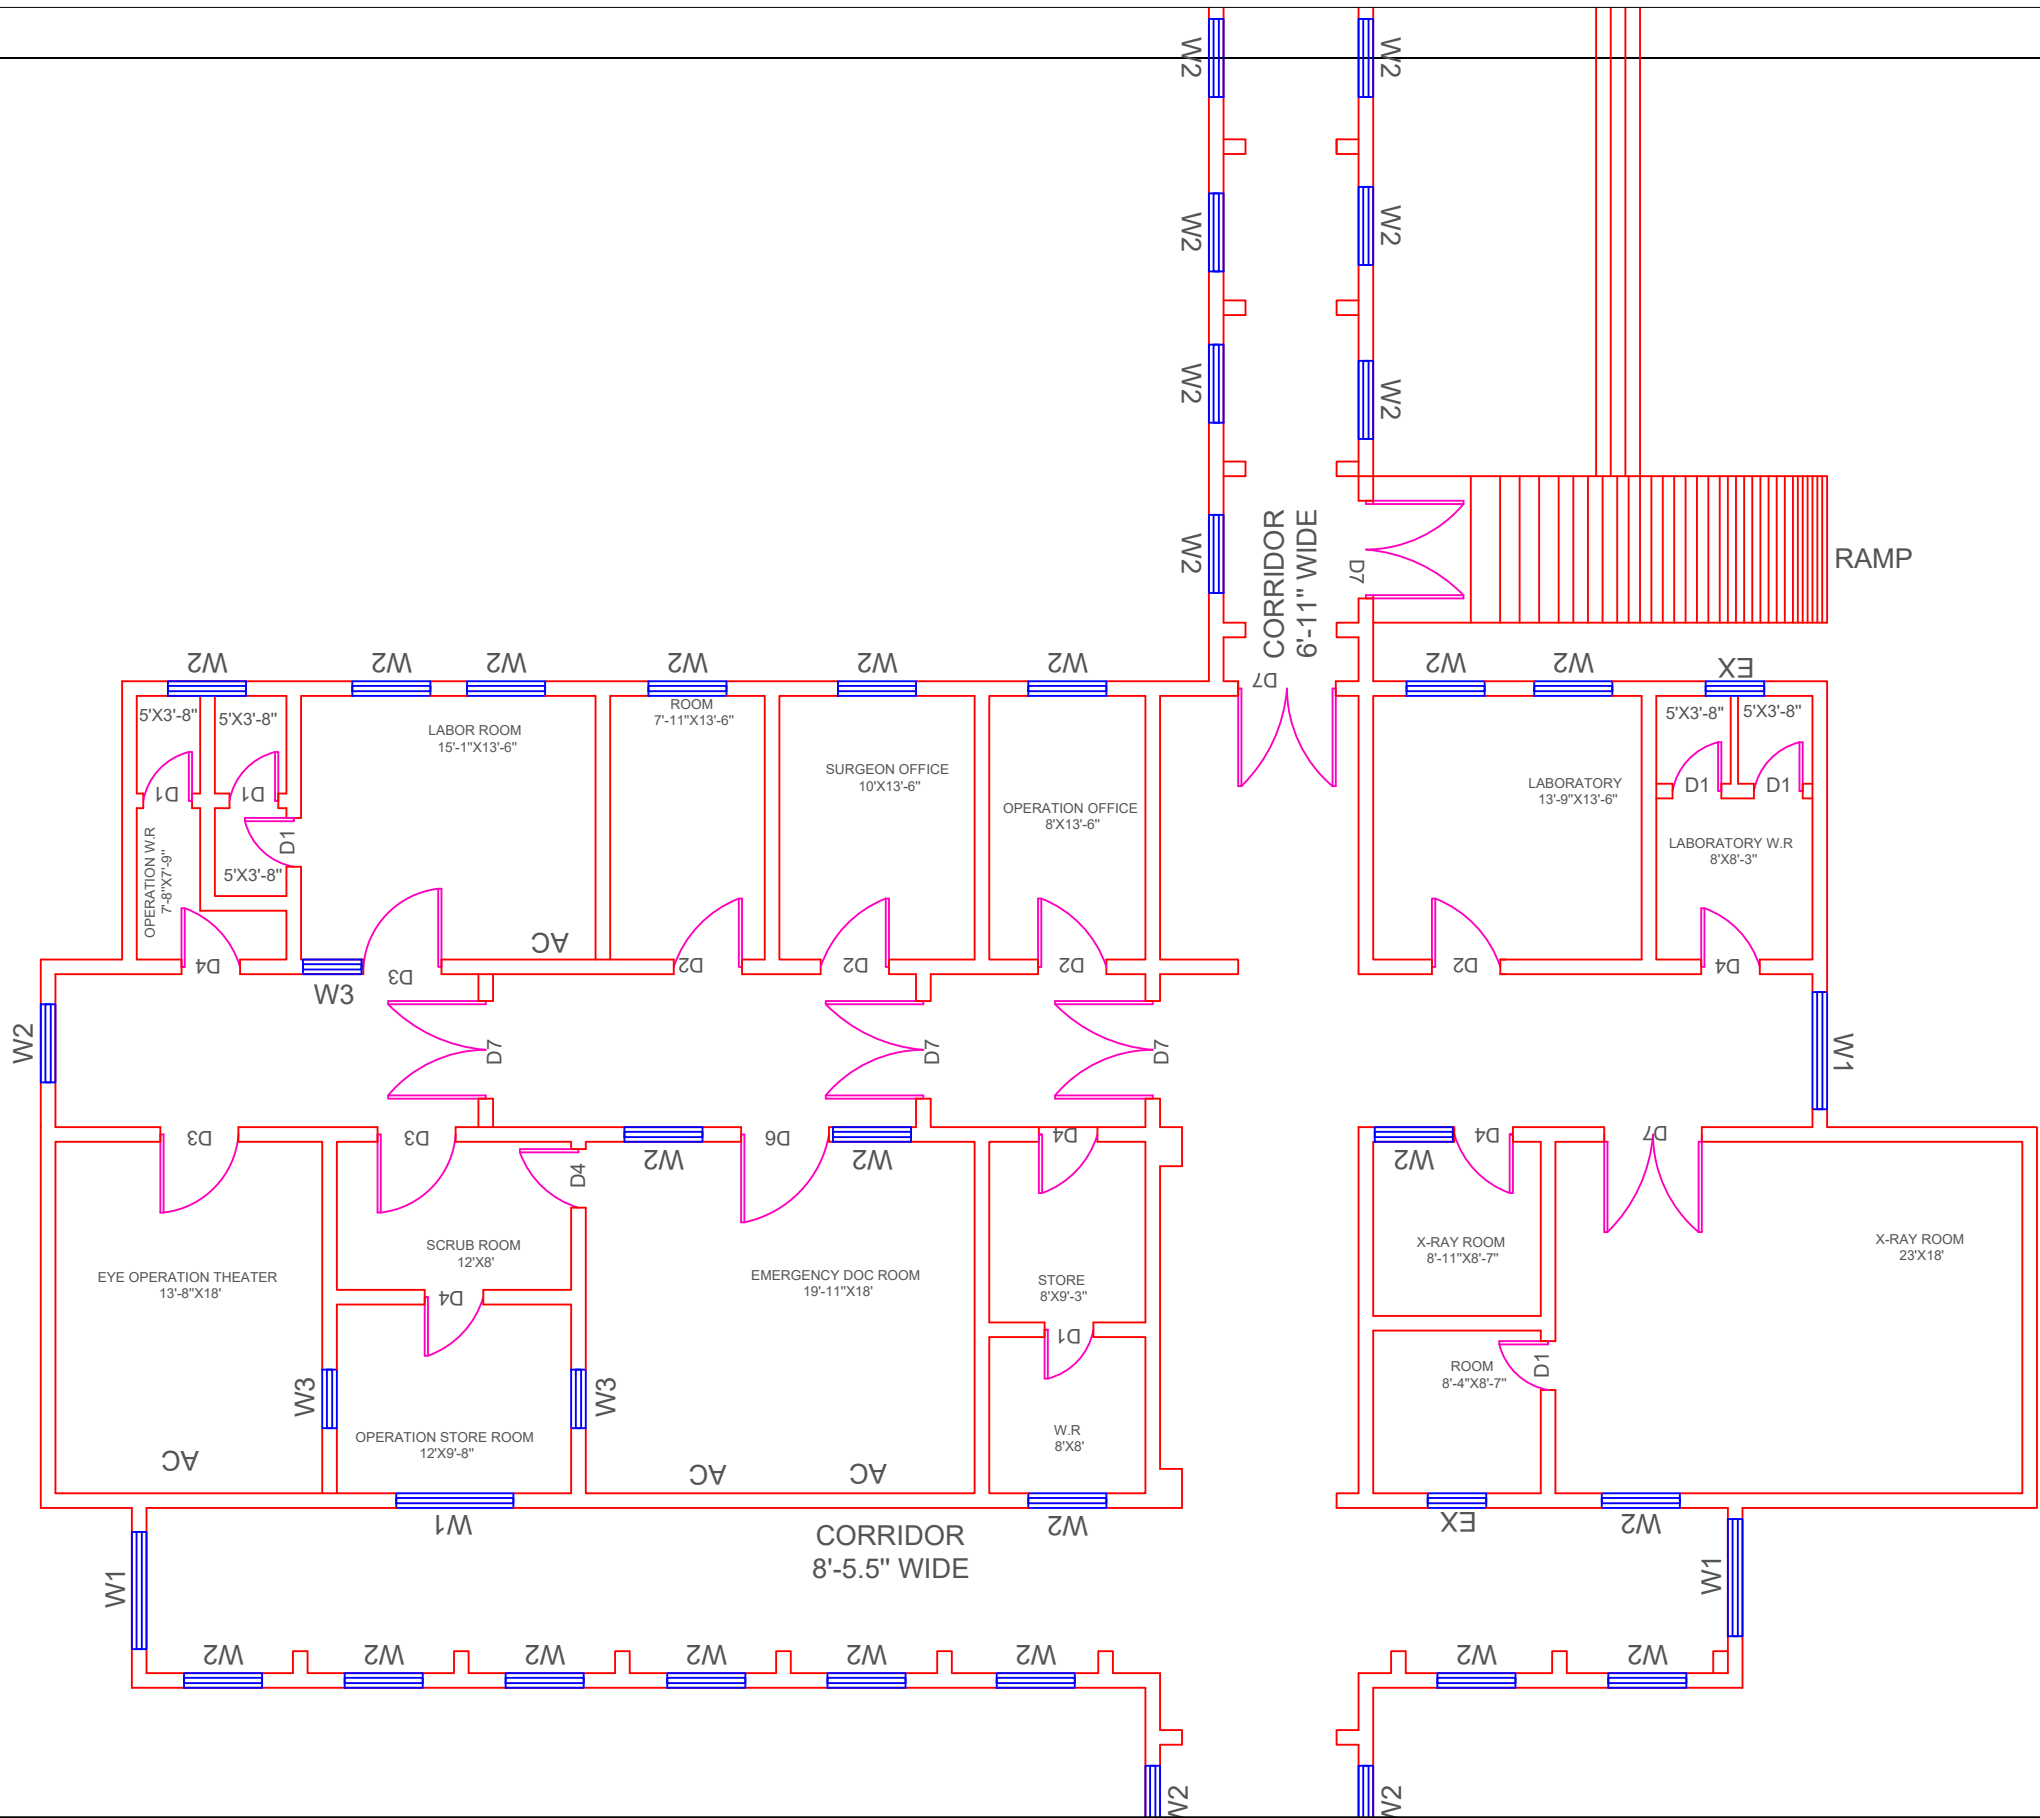

Legends:

Residential Area	
Road	
Wall	
Power Line	
OHT	
Tree	
Man Hole	
Tube Well	
Light Pole	
Lawns	
Earthen Areas	
Asphalts Roads	
Tough Pavers	
P.C.C / Plinth Protection	
Boundary Wall	
Brick Pavers / Soling	
Drain	
Tap	
Hand Pump	
Air Conditioner	
Tube Light	
Fan	
Roof Light	
Bulb	

AREA					
AREA WITHIN BOUNDARY WALL		590664.267 Sft			
AREA OF CLINICAL BLOCK		26795.528 Sft			
PLINTH AREA OF BLOCK		26795.528 Sft			

OPENING SCHEDULE OF DOORS AND WINDOWS					
DOORS	WIDTH	HEIGHT	WINDOWS	WIDTH	HEIGHT
D1	2'-6"	8'-3"	W1	6'-0"	5'-6"
D2	3'-6"	7'-0"	W2	4'-0"	3'-6"
D3	3'-0"	8'-3"	W3	3'-0"	5'-6"
D4	3'-0"	8'-3"	W4		
D5	5'-0"	8'-3"	W5		
D6	4'-6"	8'-3"	W6		
D7	5'-0"	8'-3"	W7		
D8			EX	3'-0"	2'-0"
D9			V2		

Project:
CAD MAPPING OF TEHSIL HEAD QUARTER HOSPITALS, PUNJAB


Client: GOVERNMENT OF THE PUNJAB PRIMARY & SECONDARY HEALTHCARE DEPARTMENT	Consultant: SKAFS CONSULTANT (Pvt.) Limited ENGINEERING AND ENVIRONMENT CONSULTANT
---	--

Drawing Title:
THQ DUNIYAPUR CLINICAL BLOCK PLAN (PART 2)

Drawing No.
SKAFS/DUNIYAPUR /10

CLINICAL BLOCK OF THQ HOSPITAL DUNIYAPUR

GROUND FLOOR PART 3

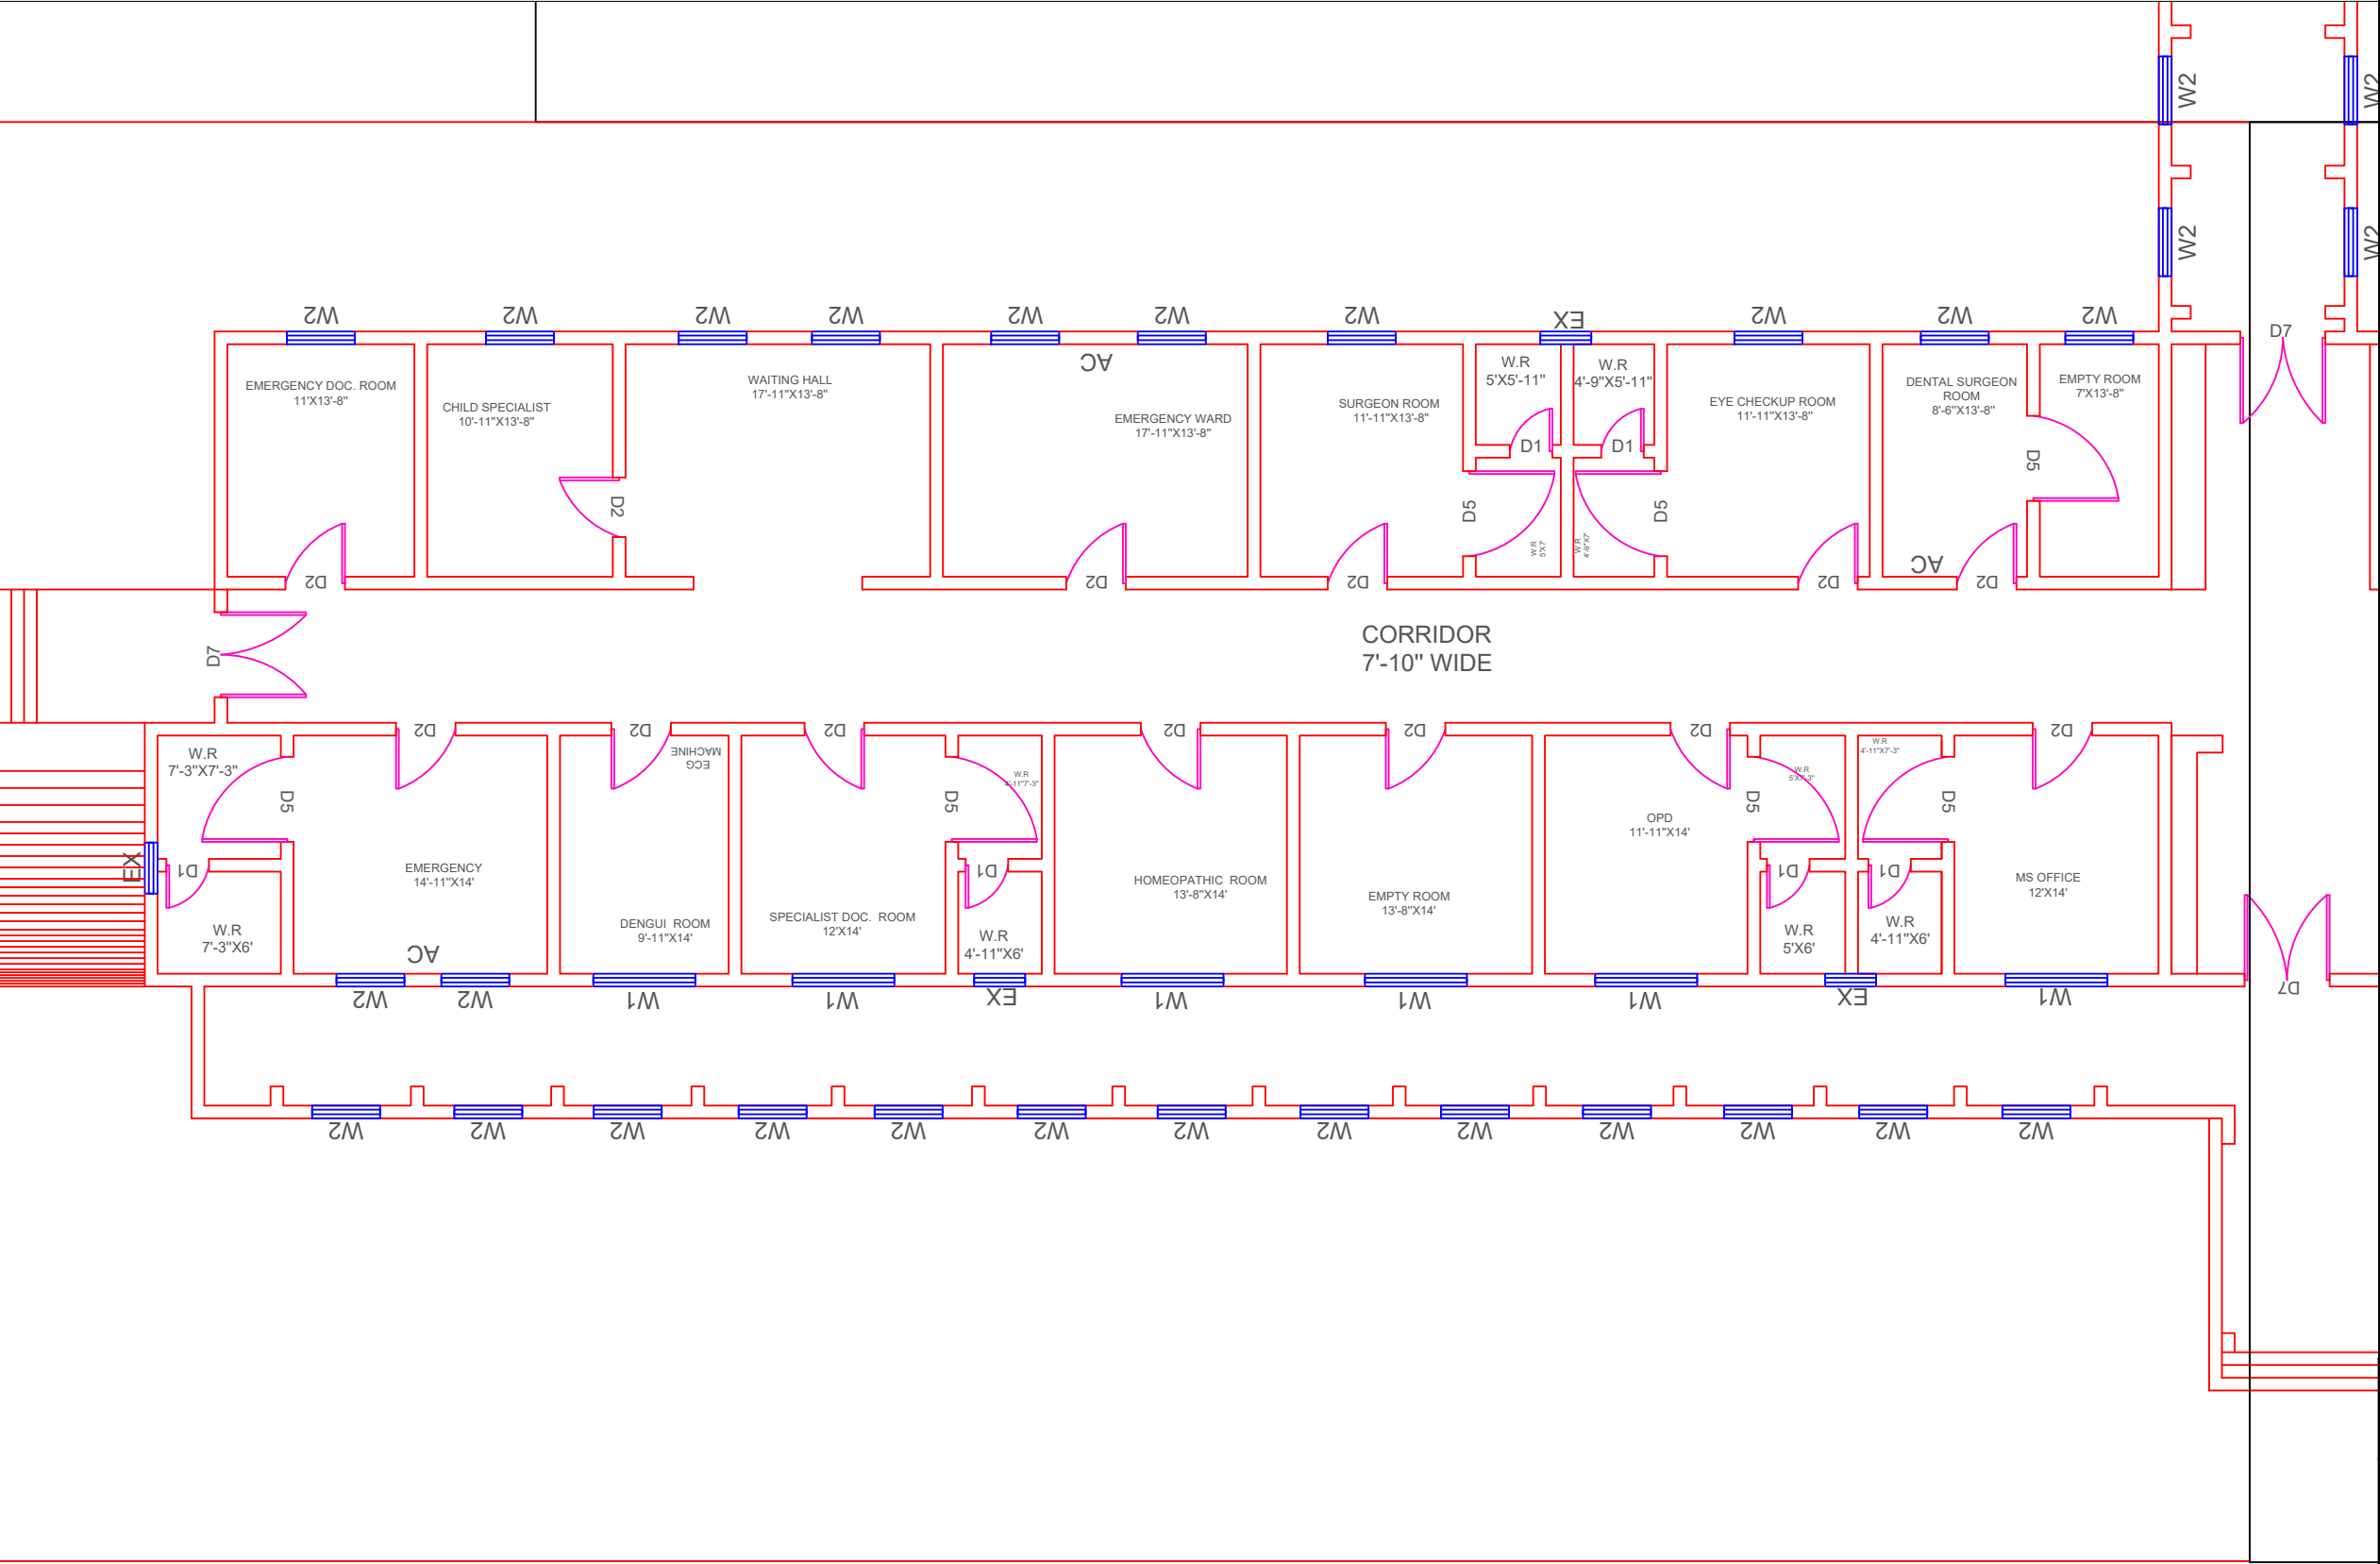

Legends:

Residential Area	
Road	
Wall	
Power Line	
OHT	
Tree	
Man Hole	
Tube Well	
Light Pole	
Lawns	
Earthen Areas	
Asphalts Roads	
Tough Pavers	
P.C.C / Plinth Protection	
Boundary Wall	
Brick Pavers / Soling	
Drain	
Tap	
Hand Pump	
Air Conditioner	
Tube Light	
Fan	
Roof Light	
Bulb	

AREA

AREA WITHIN BOUNDARY WALL	590664.267 Sft
AREA OF CLINICAL BLOCK	26795.528 Sft
PLINTH AREA OF BLOCK	26795.528 Sft

OPENING SCHEDULE OF DOORS AND WINDOWS

DOORS	WIDTH	HEIGHT	WINDOWS	WIDTH	HEIGHT
D1	2'-6"	8'-3"	W1	6'-0"	5'-6"
D2	3'-6"	7'-0"	W2	4'-0"	3'-6"
D3	3'-0"	8'-3"	W3	3'-0"	5'-6"
D4	3'-0"	8'-3"	W4		
D5	5'-0"	8'-3"	W5		
D6	4'-6"	8'-3"	W6		
D7	5'-0"	8'-3"	W7		
D8			EX	3'-0"	2'-0"
D9			V2		

Project:
**CAD MAPPING OF TEHSIL
HEAD QUARTER HOSPITALS,
PUNJAB**


Client: GOVERNMENT OF THE PUNJAB PRIMARY & SECONDARY HEALTHCARE DEPARTMENT	Consultant: SKAFS CONSULTANT (Pvt.) Limited ENGINEERING AND ENVIRONMENT CONSULTANT
---	--

Drawing Title:
**THQ DUNIYAPUR
CLINICAL BLOCK PLAN (PART 3)**

Drawing No.
SKAFS/DUNIYAPUR /11

CLINICAL BLOCK OF THQ HOSPITAL DUNIYAPUR

GROUND FLOOR PART 4

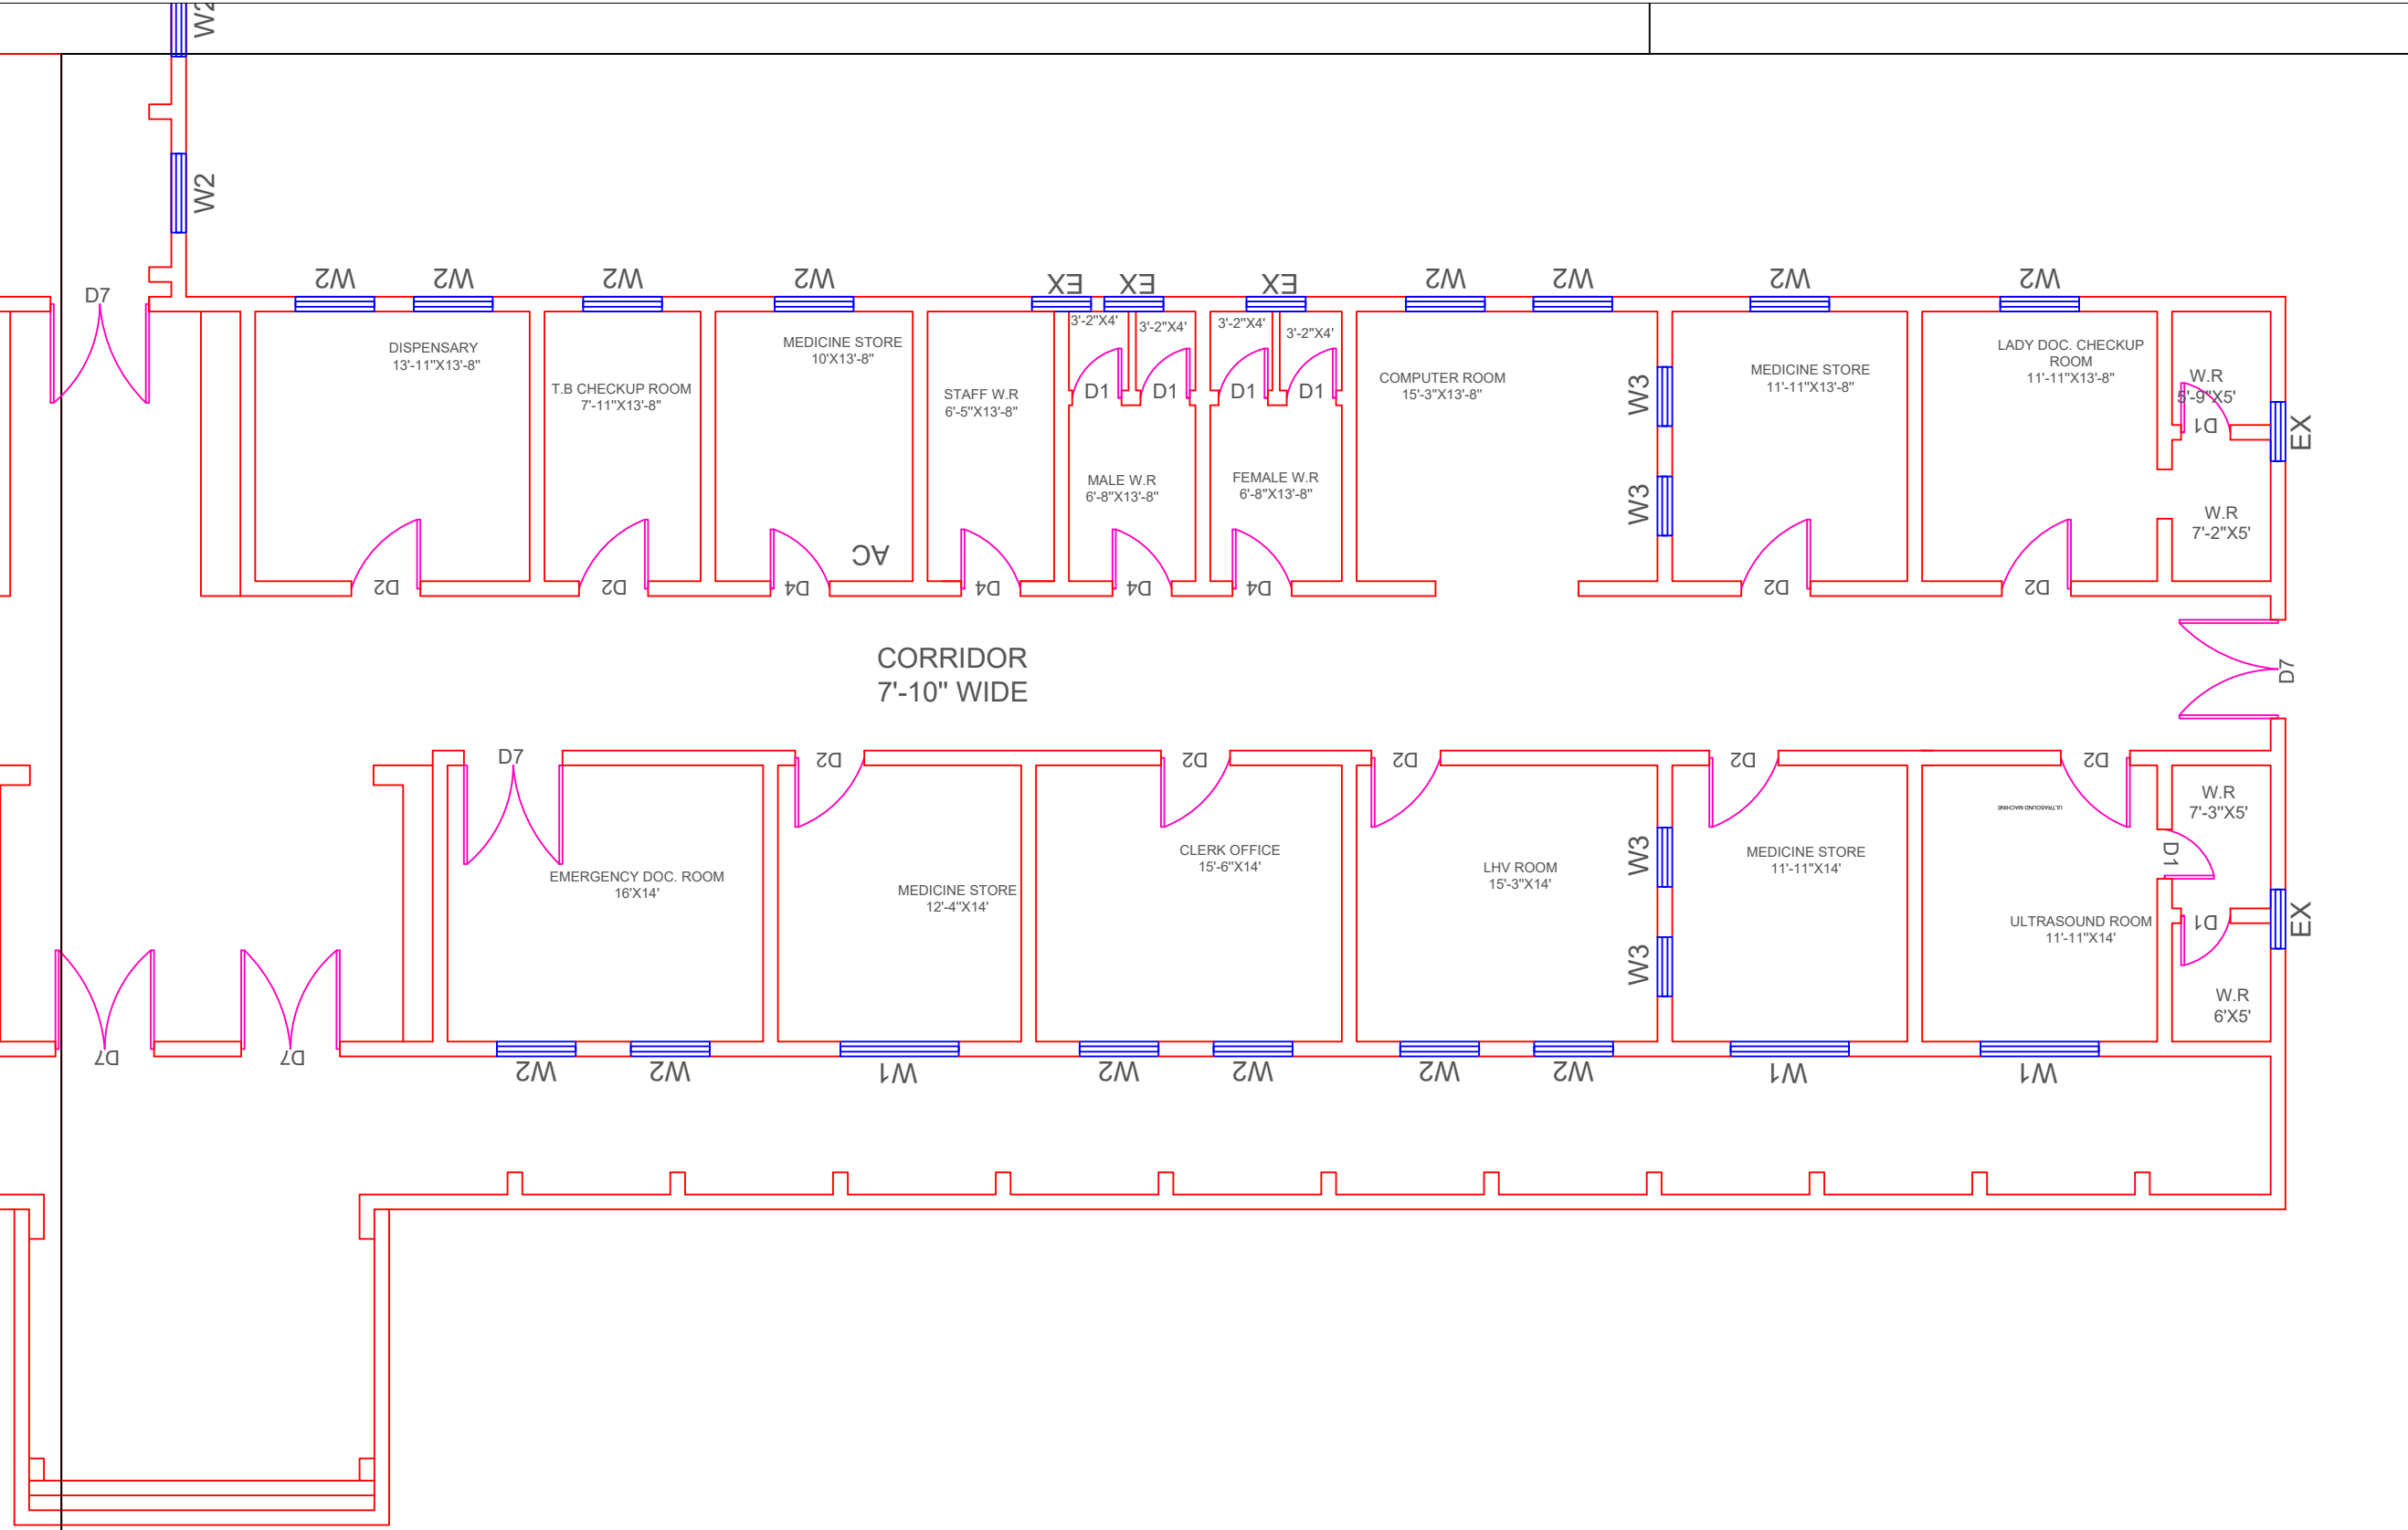

Legends:

Residential Area	
Road	
Wall	
Power Line	
OHT	
Tree	
Man Hole	
Tube Well	
Light Pole	
Lawns	
Earthen Areas	
Asphalts Roads	
Tough Pavers	
P.C.C / Plinth Protection	
Boundary Wall	
Brick Pavers / Soling	
Drain	
Tap	
Hand Pump	
Air Conditioner	
Tube Light	
Fan	
Roof Light	
Bulb	

AREA	
AREA WITHIN BOUNDARY WALL	590664.267 Sft
AREA OF CLINICAL BLOCK	26795.528 Sft
PLINTH AREA OF BLOCK	26795.528 Sft

OPENING SCHEDULE OF DOORS AND WINDOWS					
DOORS	WIDTH	HEIGHT	WINDOWS	WIDTH	HEIGHT
D1	2'-6"	8'-3"	W1	6'-0"	5'-6"
D2	3'-6"	7'-0"	W2	4'-0"	3'-6"
D3	3'-0"	8'-3"	W3	3'-0"	5'-6"
D4	3'-0"	8'-3"	W4		
D5	5'-0"	8'-3"	W5		
D6	4'-6"	8'-3"	W6		
D7	5'-0"	8'-3"	W7		
D8			EX	3'-0"	2'-0"
D9			V2		

Project:
CAD MAPPING OF TEHSIL HEAD QUARTER HOSPITALS, PUNJAB


Client: GOVERNMENT OF THE PUNJAB PRIMARY & SECONDARY HEALTHCARE DEPARTMENT	Consultant: SKAFS CONSULTANT (Pvt.) Limited ENGINEERING AND ENVIRONMENT CONSULTANT
---	--

Drawing Title:
THQ DUNIYAPUR CLINICAL BLOCK PLAN (PART 4)

Drawing No.
SKAFS/DUNIYAPUR /12

ELECTRICAL LAYOUT PLAN OF THQ HOSPITAL DUNIYAPUR

GROUND FLOOR

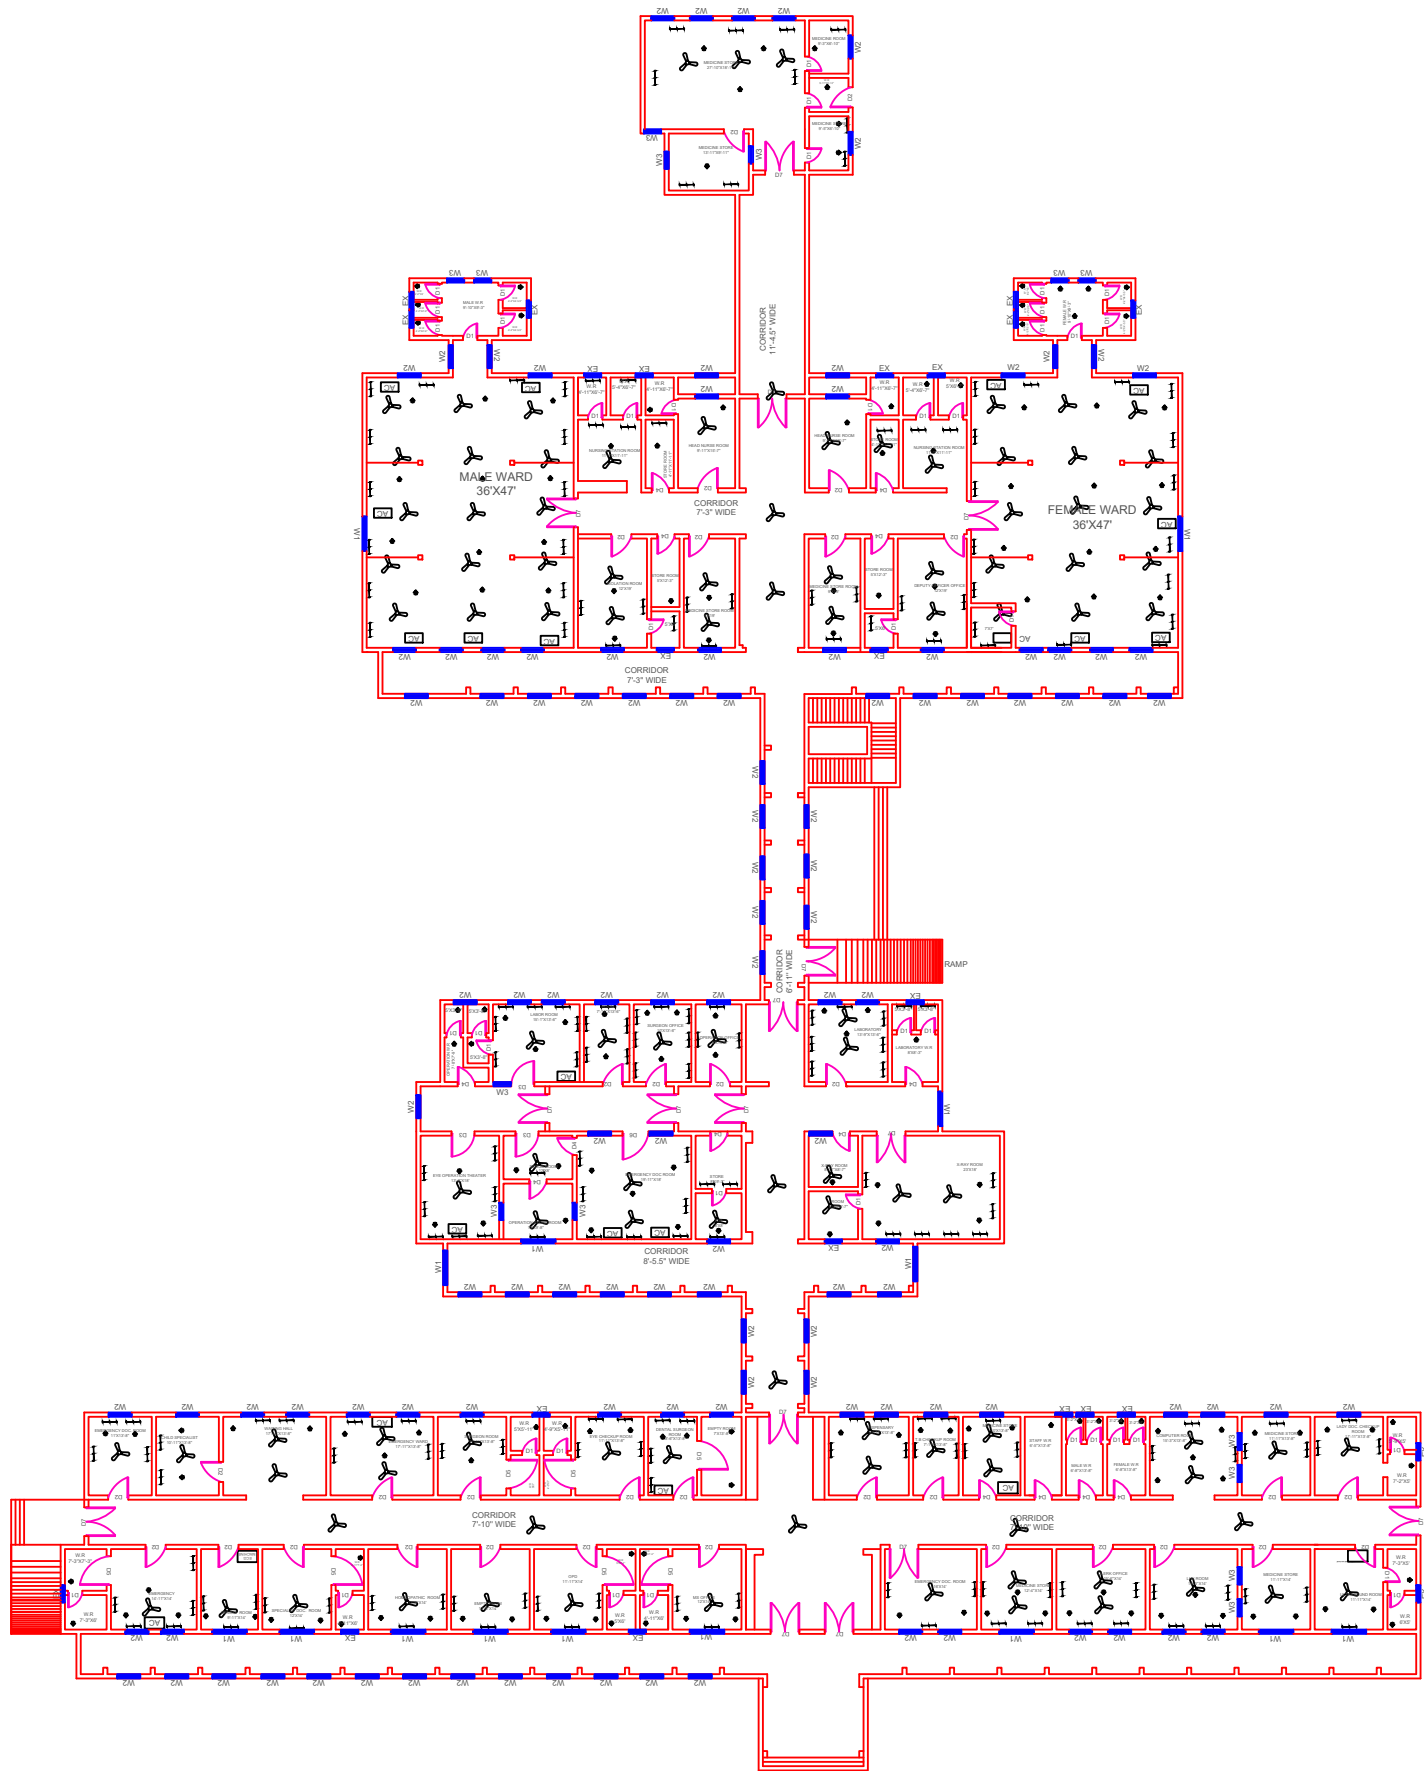

Legends:

Residential Area	
Road	
Wall	
Power Line	
OHT	
Tree	
Man Hole	
Tube Well	
Light Pole	
Lawns	
Earthen Areas	
Asphalts Roads	
Tough Pavers	
P.C.C / Plinth Protection	
Boundary Wall	
Brick Pavers / Soling	
Drain	
Tap	
Hand Pump	
Air Conditioner	
Tube Light	
Fan	
Roof Light	
Bulb	

AREA					
AREA WITHIN BOUNDARY WALL		590664.267 Sft			
AREA OF CLINICAL BLOCK		26795.528 Sft			
PLINTH AREA OF BLOCK		26795.528 Sft			

OPENING SCHEDULE OF DOORS AND WINDOWS					
DOORS	WIDTH	HEIGHT	WINDOWS	WIDTH	HEIGHT
D1	2'-6"	8'-3"	W1	6'-0"	5'-6"
D2	3'-6"	7'-0"	W2	4'-0"	3'-6"
D3	3'-0"	8'-3"	W3	3'-0"	5'-6"
D4	3'-0"	8'-3"	W4		
D5	5'-0"	8'-3"	W5		
D6	4'-6"	8'-3"	W6		
D7	5'-0"	8'-3"	W7		
D8			EX	3'-0"	2'-0"
D9			V2		

Project: CAD MAPPING OF TEHSIL HEAD QUARTER HOSPITALS, PUNJAB

Client: GOVERNMENT OF THE PUNJAB PRIMARY & SECONDARY HEALTHCARE DEPARTMENT	Consultant: SKAFS CONSULTANT (Pvt.) Limited ENGINEERING AND ENVIRONMENT CONSULTANT
---	--

Drawing Title: THQ DUNIYAPUR ELECTRICAL PLAN (GROUND FLOOR)

Drawing No. SKAFS/DUNIYAPUR /13