


MASTER PLAN OF THQ HOSPITAL WAZIRABAD

PART 1

PART 2

PART 3

PART 4

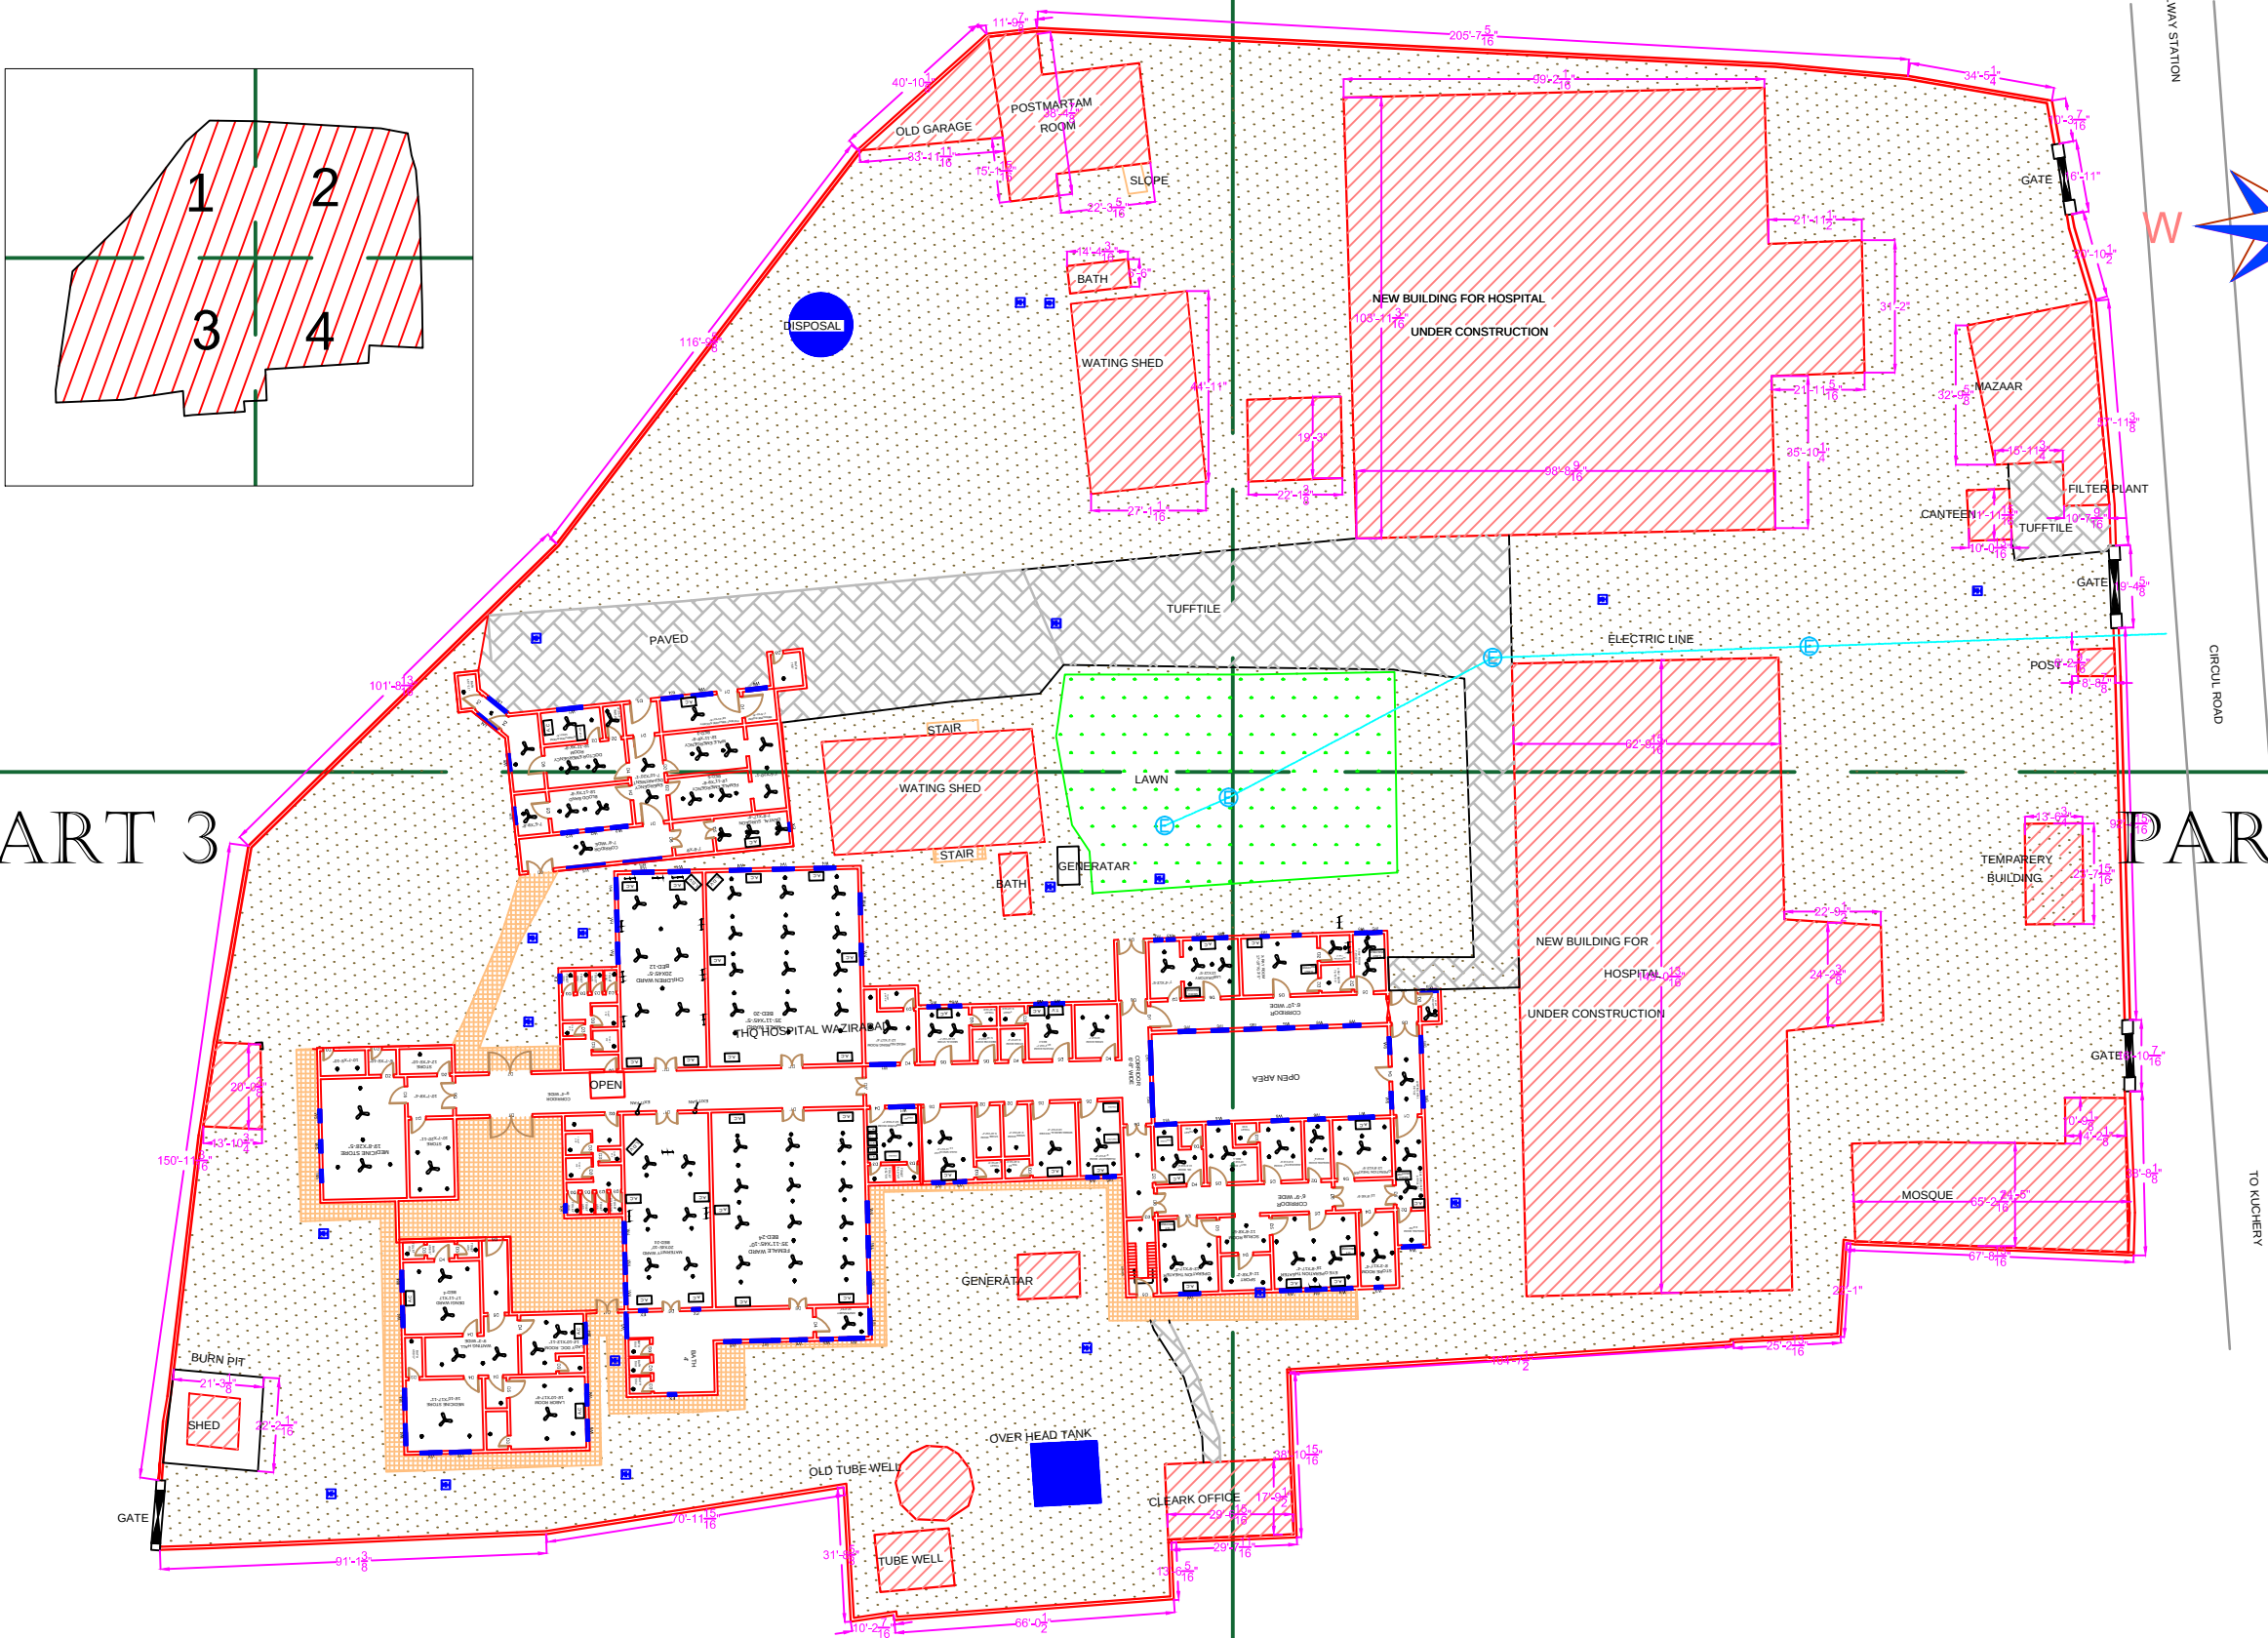

Project:
**CAD MAPPING OF TEHSIL
HEAD QUARTER HOSPITALS,
PUNJAB**

Client:  GOVERNMENT OF THE PUNJAB
PRIMARY & SECONDARY
HEALTHCARE DEPARTMENT



Consultant:  SKAFS CONSULTANT (Pvt.)
Limited
ENGINEERING AND ENVIRONMENT
CONSULTANT

Drawing Title: **THQ WAZIRABAD
HOSPITAL MASTER PLAN**

Drawing No. **SKAFS/WAZIRABAD /03**

MASTER PLAN OF THQ HOSPITAL WAZIRABAD

PART 1

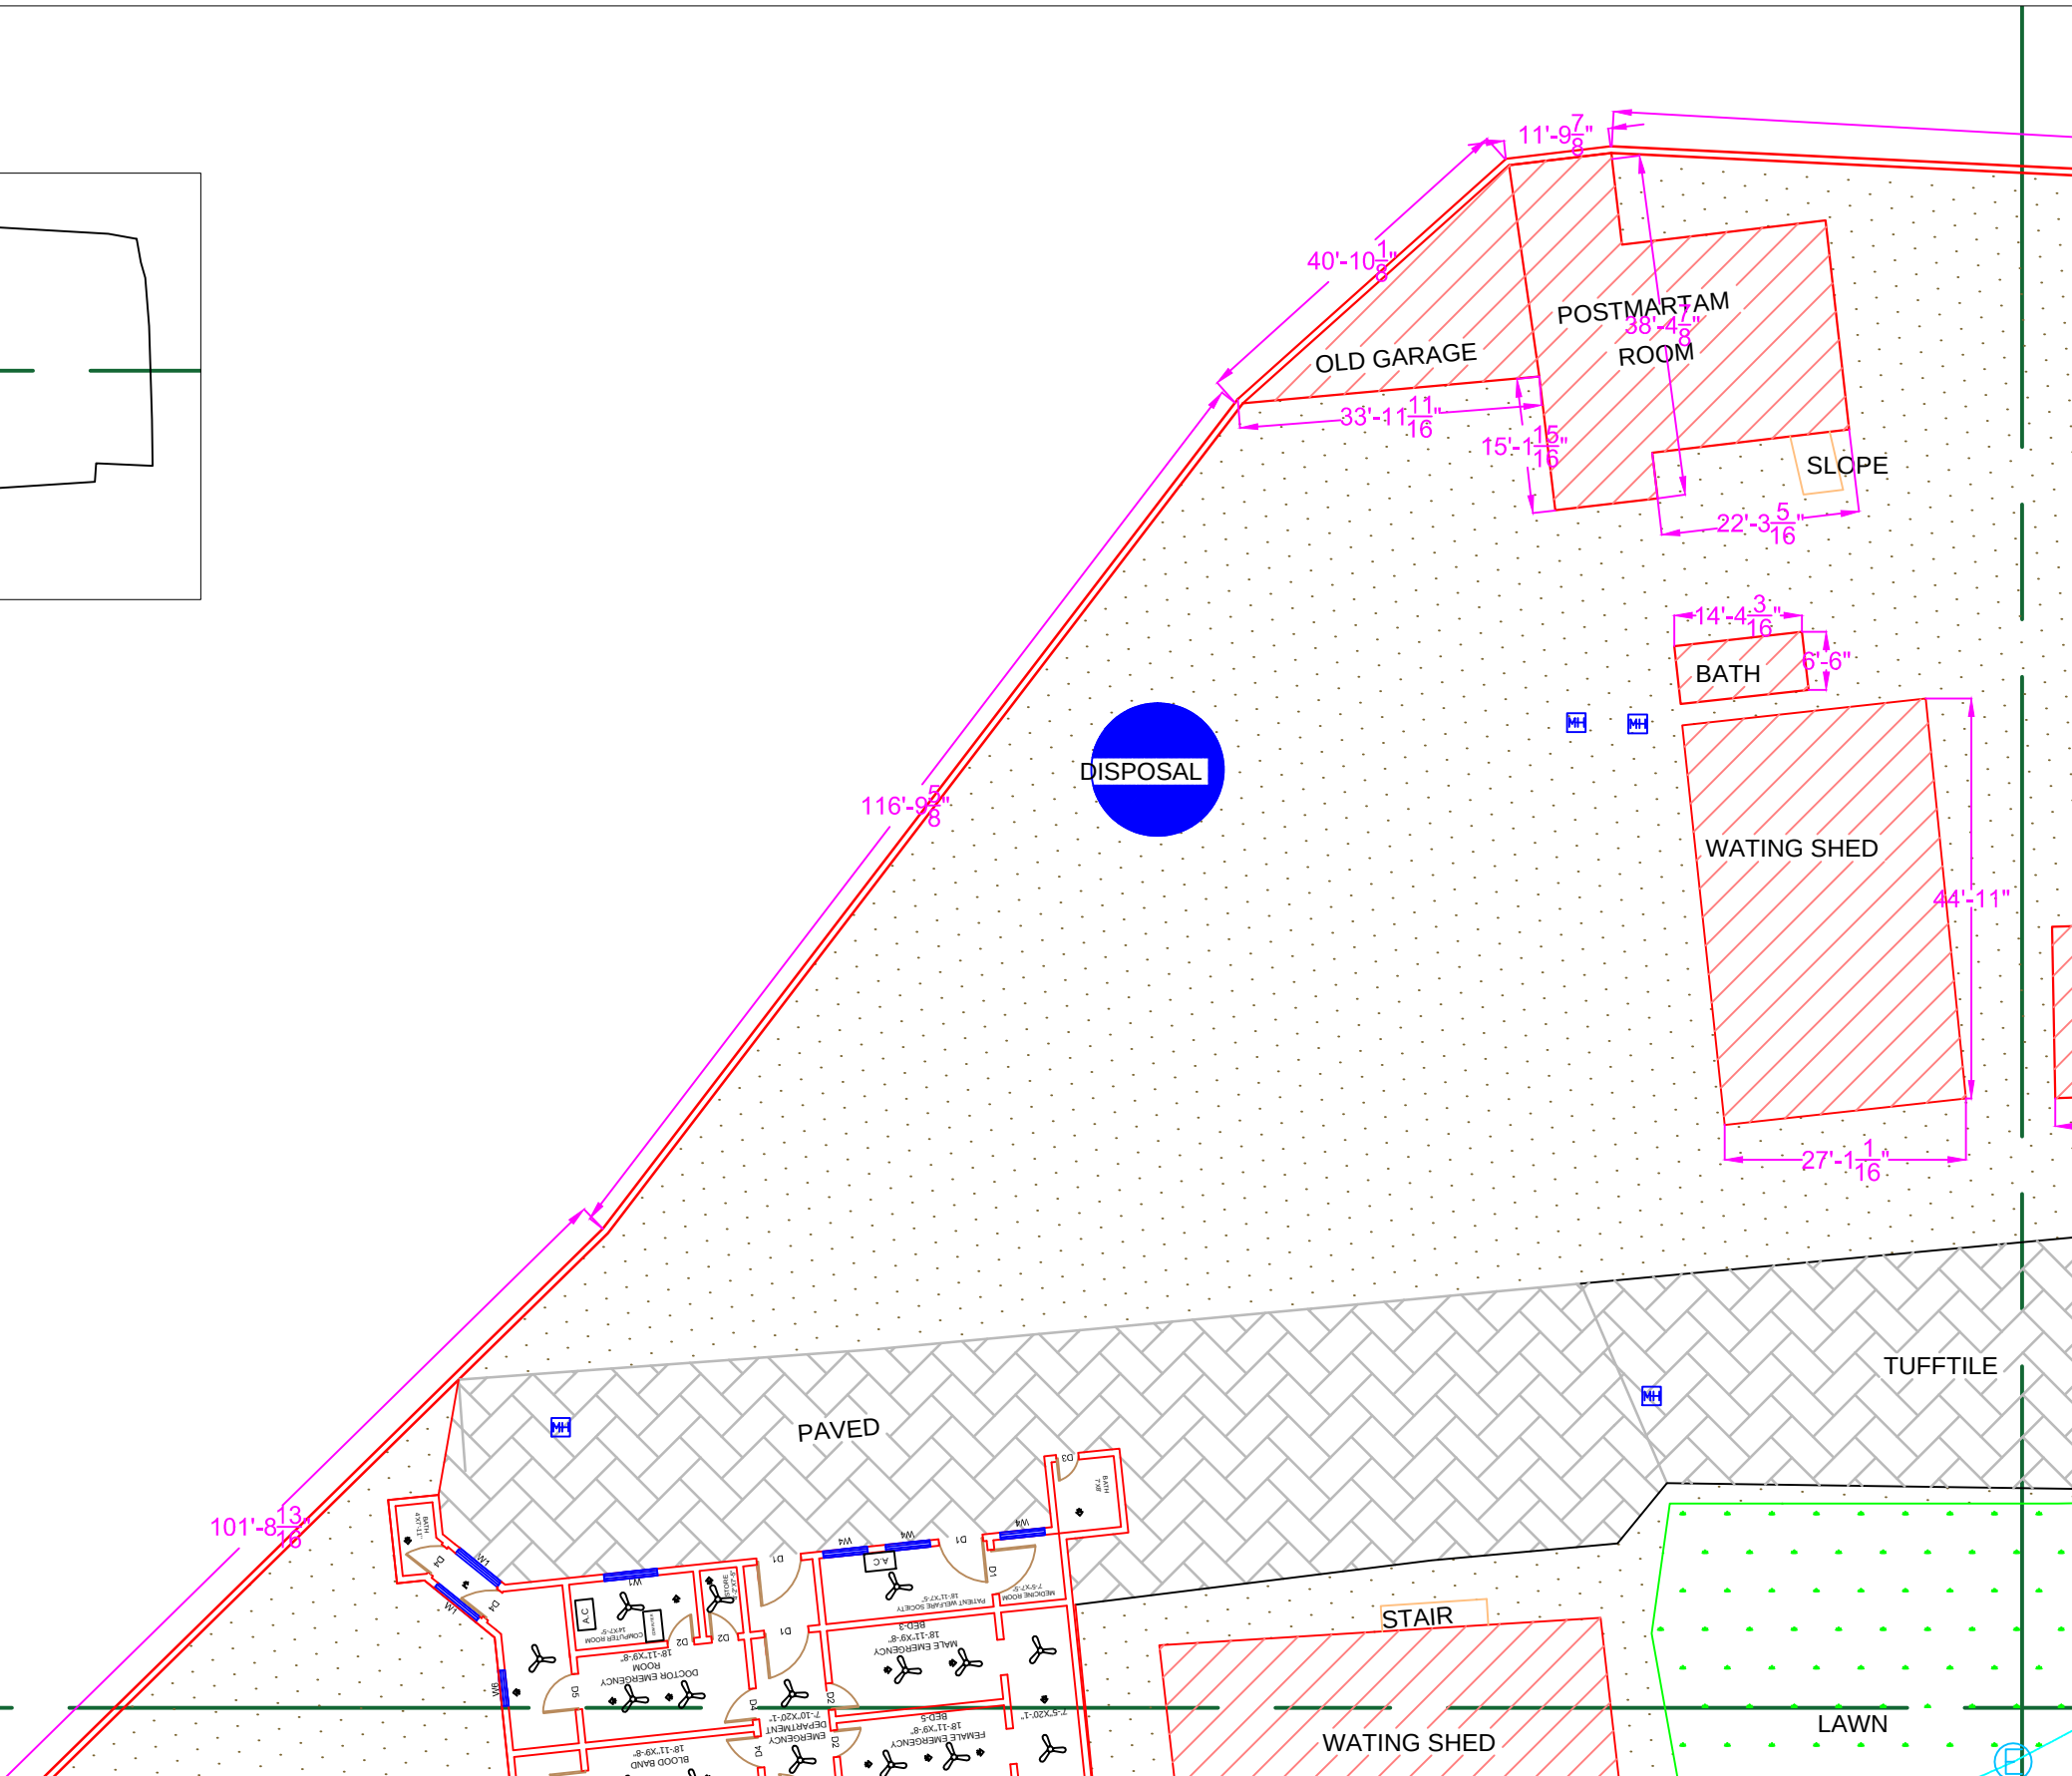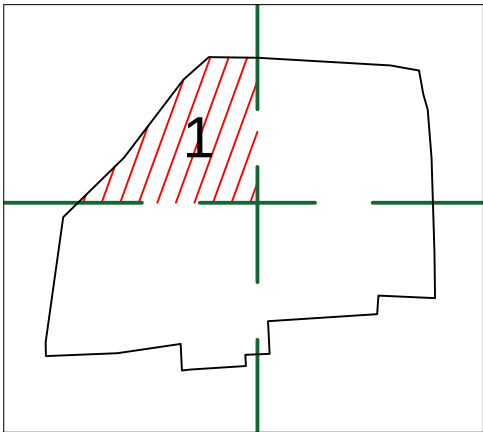

Legends:

Residential Area	
Road	
Wall	
Power Line	
OHT	
Tree	
Man Hole	
Tube Well	
Light Pole	
Lawns	
Earthen Areas	
Asphalts Roads	
Tough Pavers	
P.C.C / Plinth Protection	
Boundary Wall	
Brick Pavers / Soling	
Drain	
Tap	
Hand Pump	
Air Conditioner	
Tube Light	
Fan	
Roof Light	
Bulb	

AREA					
AREA WITHIN BOUNDARY WALL			128955.6 Sft		
AREA OF CLINICAL BLOCK			22103.10 Sft		
PLINTH AREA OF BLOCK			22103.10 Sft		
OPENING SCHEDULE OF DOORS AND WINDOWS					
DOORS	WIDTH	HEIGHT	WINDOWS	WIDTH	HEIGHT
D1	5'-0"	7'-0"	W1	6'-0"	6'-0"
D2	3'-0"	7'-0"	W2	8'-0"	8'-0"
D3	2'-6"	7'-0"	W3	2'-0"	2'-0"
D4	3'-6"	7'-0"	W4	5'-0"	5'-0"
D5	4'-0"	7'-0"	W5	9'-0"	9'-0"
D6	4'-6"	7'-0"	W6	4'-0"	4'-0"
D7	10'-0"	7'-0"	W7	7'-0"	7'-0"
D8	6'-0"	7'-0"	W8	3'-0"	3'-0"
D9			EX	1'-0"	1'-0"

Project:

CAD MAPPING OF TEHSIL
HEAD QUARTER HOSPITALS,
PUNJAB

Client:



GOVERNMENT OF THE PUNJAB
PRIMARY & SECONDARY
HEALTHCARE DEPARTMENT

Consultant:



SKAFS CONSULTANT (Pvt.)
Limited
ENGINEERING AND ENVIRONMENT
CONSULTANT

Drawing Title:


THQ WAZIRABAD
HOSPITAL MASTER PLAN PART 1

Drawing No.

SKAFS/WAZIRABAD /04

MASTER PLAN OF THQ HOSPITAL WAZIRABAD

PART 2

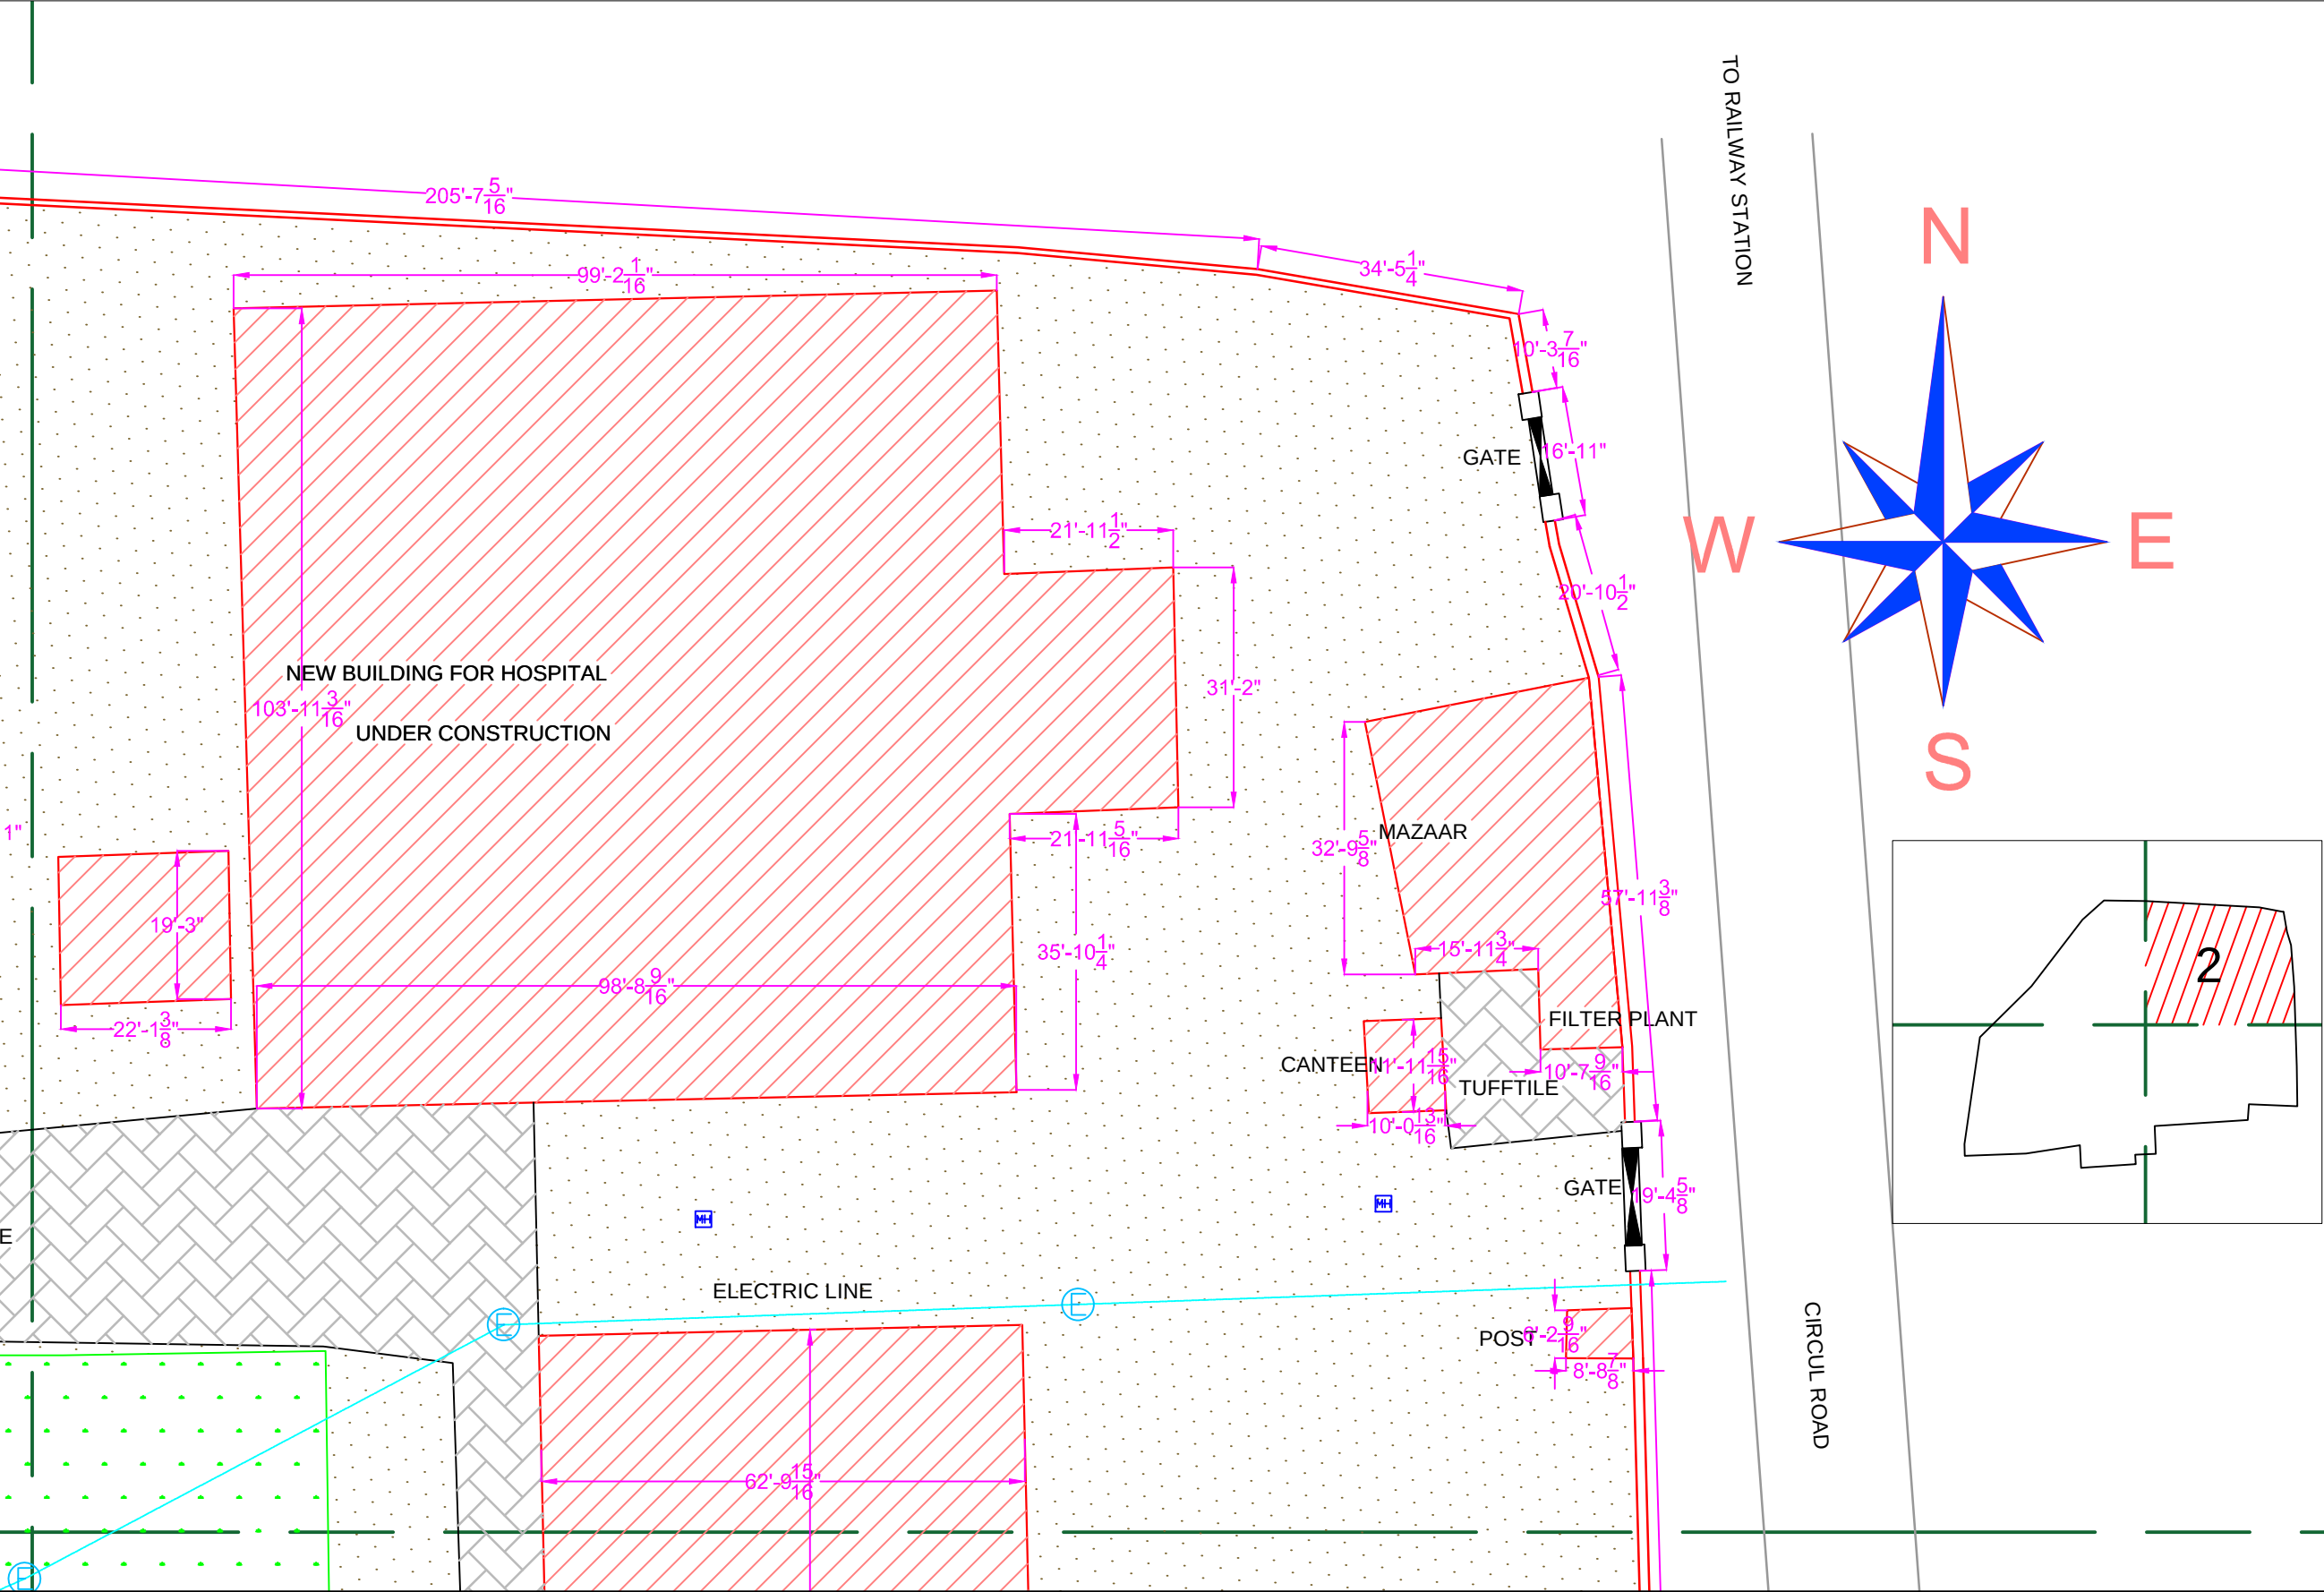

Legends:

Residential Area	
Road	
Wall	
Power Line	
OHT	
Tree	
Man Hole	
Tube Well	
Light Pole	
Lawns	
Earthen Areas	
Asphalts Roads	
Tough Pavers	
P.C.C / Plinth Protection	
Boundary Wall	
Brick Pavers / Soling	
Drain	
Tap	
Hand Pump	
Air Conditioner	
Tube Light	
Fan	
Roof Light	
Bulb	

AREA	
AREA WITHIN BOUNDARY WALL	128955.6 Sft
AREA OF CLINICAL BLOCK	22103.10 Sft
PLINTH AREA OF BLOCK	22103.10 Sft

OPENING SCHEDULE OF DOORS AND WINDOWS					
DOORS	WIDTH	HEIGHT	WINDOWS	WIDTH	HEIGHT
D1	5'-0"	7'-0"	W1	6'-0"	6'-0"
D2	3'-0"	7'-0"	W2	8'-0"	8'-0"
D3	2'-6"	7'-0"	W3	2'-0"	2'-0"
D4	3'-6"	7'-0"	W4	5'-0"	5'-0"
D5	4'-0"	7'-0"	W5	9'-0"	9'-0"
D6	4'-6"	7'-0"	W6	4'-0"	4'-0"
D7	10'-0"	7'-0"	W7	7'-0"	7'-0"
D8	6'-0"	7'-0"	W8	3'-0"	3'-0"
D9			EX	1'-0"	1'-0"

Project: **CAD MAPPING OF TEHSIL HEAD QUARTER HOSPITALS, PUNJAB**


Client:	Consultant:
GOVERNMENT OF THE PUNJAB PRIMARY & SECONDARY HEALTHCARE DEPARTMENT	SKAFS CONSULTANT (Pvt.) Limited ENGINEERING AND ENVIRONMENT CONSULTANT

Drawing Title: **THQ WAZIRABAD HOSPITAL MASTER PLAN PART 2**

Drawing No. **SKAFS/WAZIRABAD /05**

MASTER PLAN OF THQ HOSPITAL WAZIRABAD

PART 3

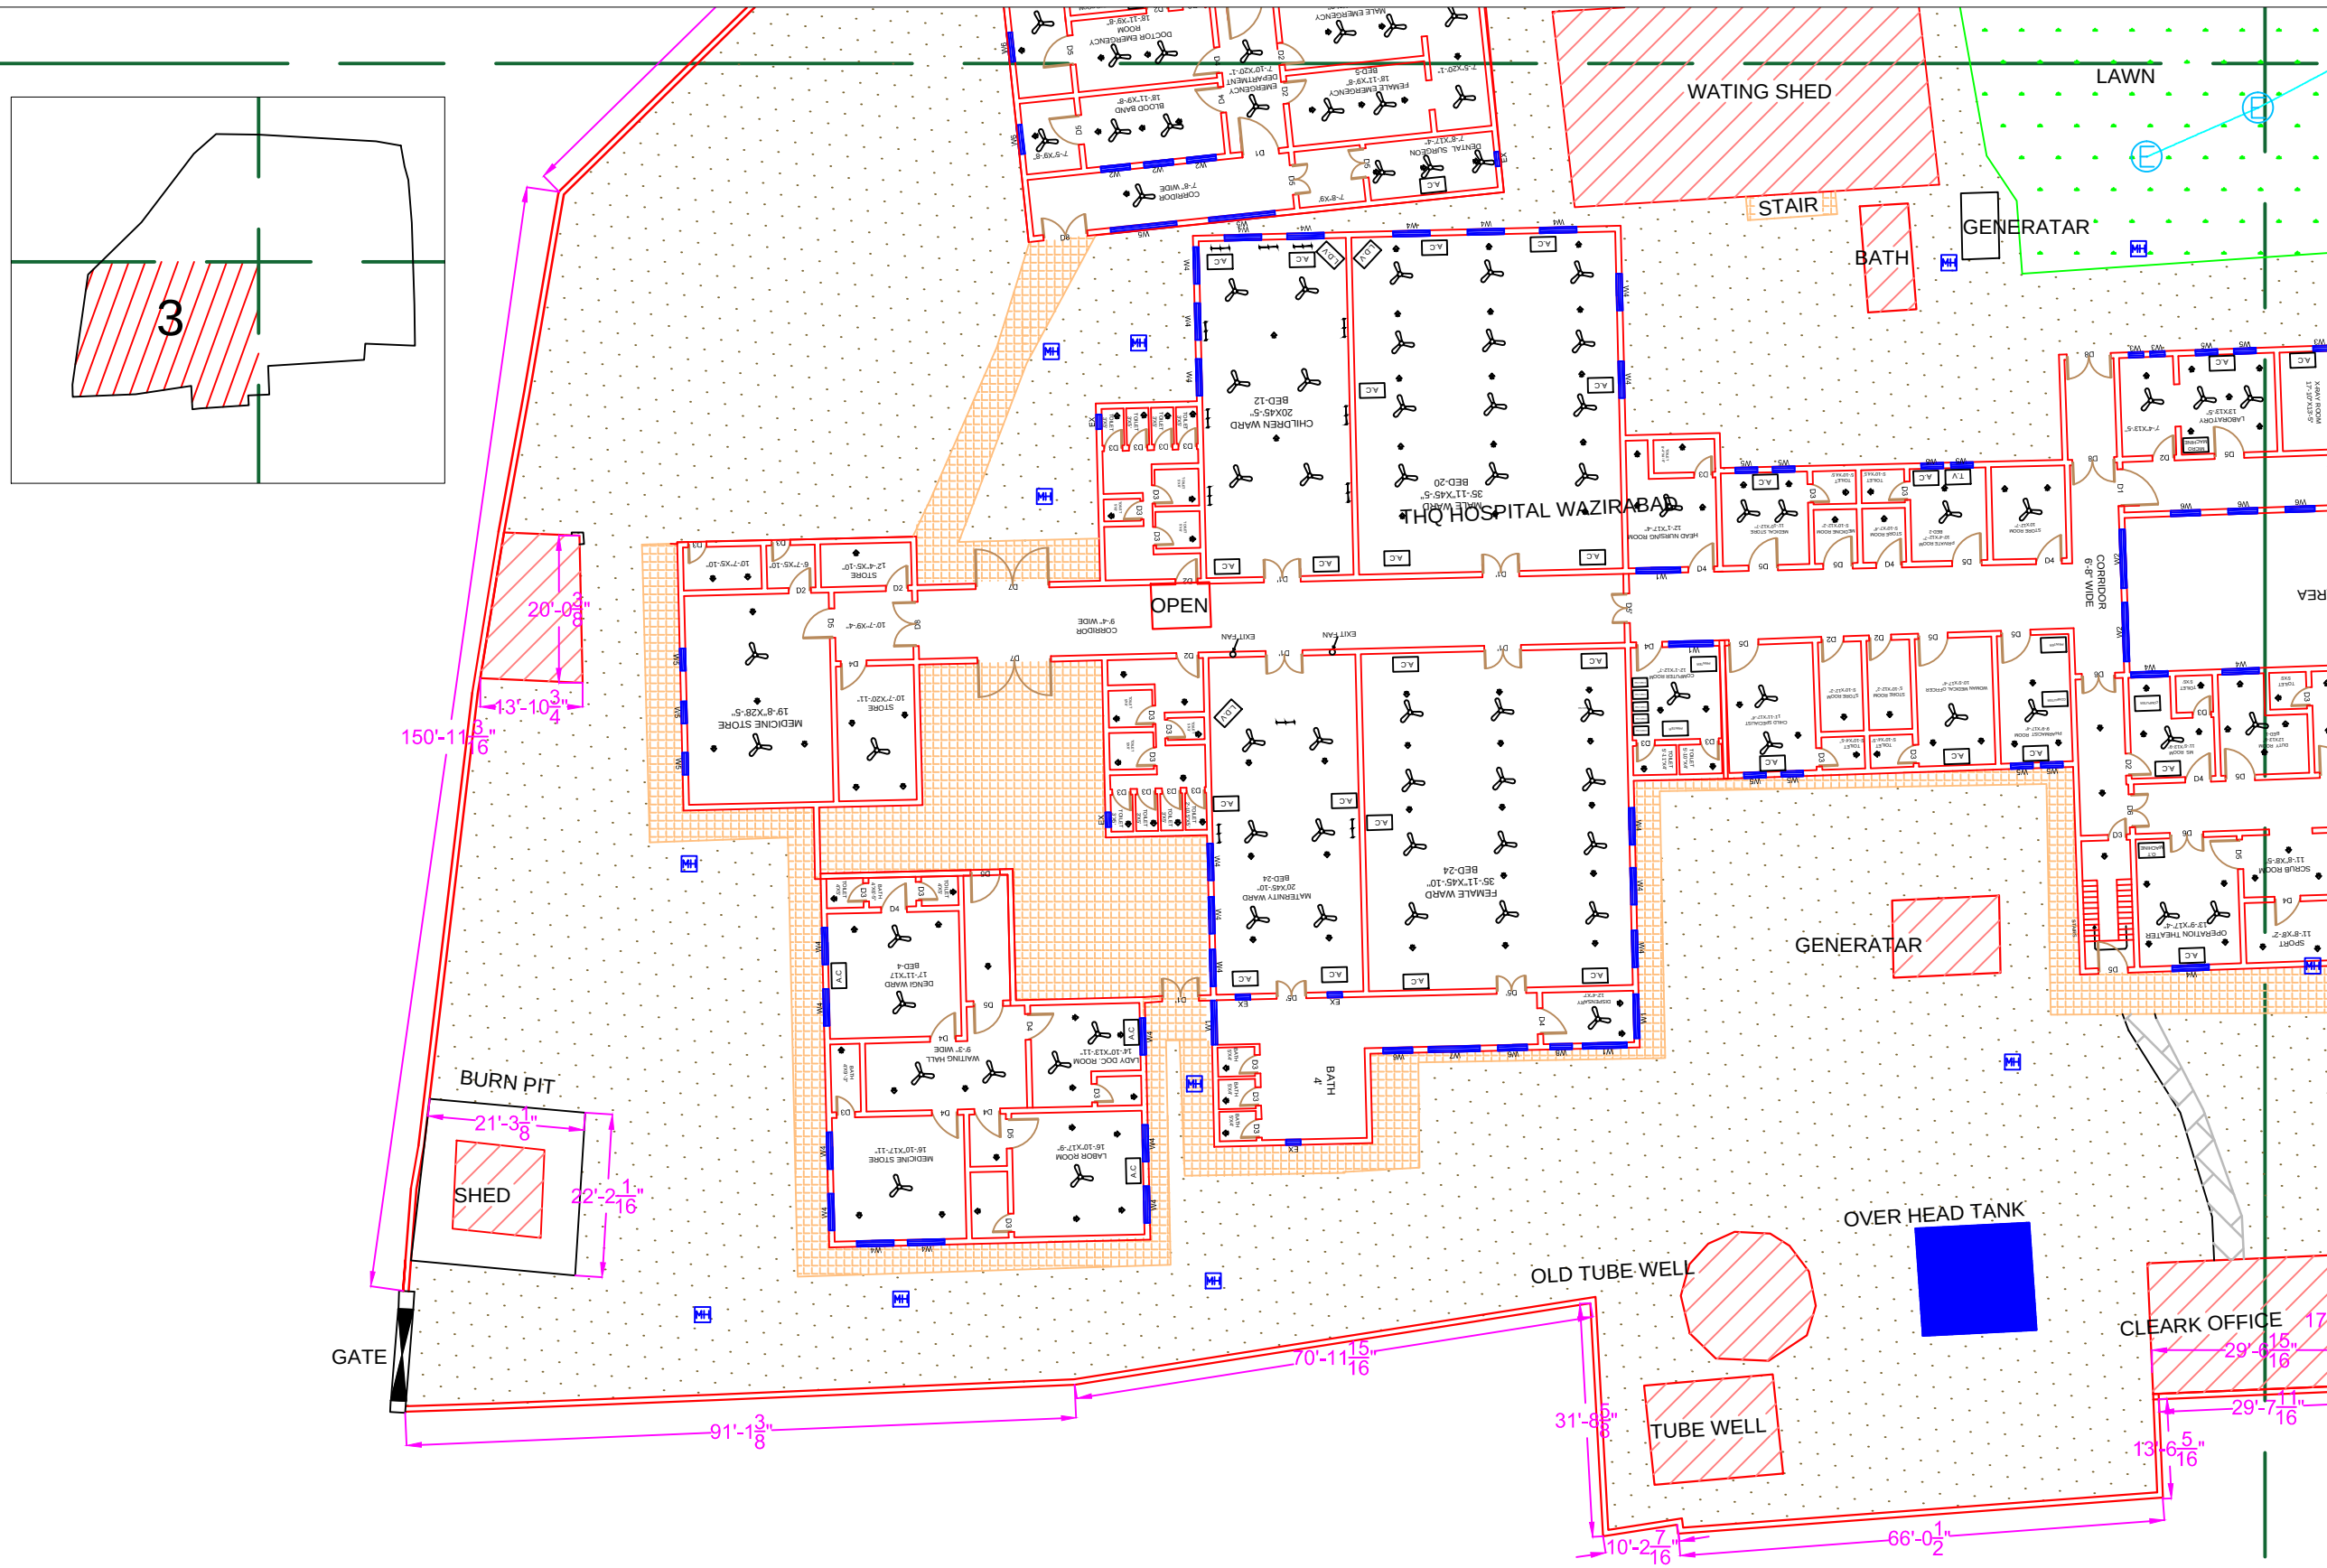

Legends:

Residential Area	
Road	
Wall	
Power Line	
OHT	
Tree	
Man Hole	
Tube Well	
Light Pole	
Lawns	
Earthen Areas	
Asphalts Roads	
Tough Pavers	
P.C.C / Plinth Protection	
Boundary Wall	
Brick Pavers / Soling	
Drain	
Tap	
Hand Pump	
Air Conditioner	
Tube Light	
Fan	
Roof Light	
Bulb	

AREA	
AREA WITHIN BOUNDARY WALL	128955.6 Sft
AREA OF CLINICAL BLOCK	22103.10 Sft
PLINTH AREA OF BLOCK	22103.10 Sft

OPENING SCHEDULE OF DOORS AND WINDOWS					
DOORS	WIDTH	HEIGHT	WINDOWS	WIDTH	HEIGHT
D1	5'-0"	7'-0"	W1	6'-0"	6'-0"
D2	3'-0"	7'-0"	W2	8'-0"	8'-0"
D3	2'-6"	7'-0"	W3	2'-0"	2'-0"
D4	3'-6"	7'-0"	W4	5'-0"	5'-0"
D5	4'-0"	7'-0"	W5	9'-0"	9'-0"
D6	4'-6"	7'-0"	W6	4'-0"	4'-0"
D7	10'-0"	7'-0"	W7	7'-0"	7'-0"
D8	6'-0"	7'-0"	W8	3'-0"	3'-0"
D9			EX	1'-0"	1'-0"

Project: CAD MAPPING OF TEHSIL HEAD QUARTER HOSPITALS, PUNJAB

Client: GOVERNMENT OF THE PUNJAB
PRIMARY & SECONDARY
HEALTHCARE DEPARTMENT


Consultant: SKAFS CONSULTANT (Pvt.) Limited
ENGINEERING AND ENVIRONMENT
CONSULTANT

Drawing Title: THQ WAZIRABAD HOSPITAL MASTER PLAN PART 3

Drawing No. SKAFS/WAZIRABAD /06

MASTER PLAN OF THQ HOSPITAL WAZIRABAD

PART 4

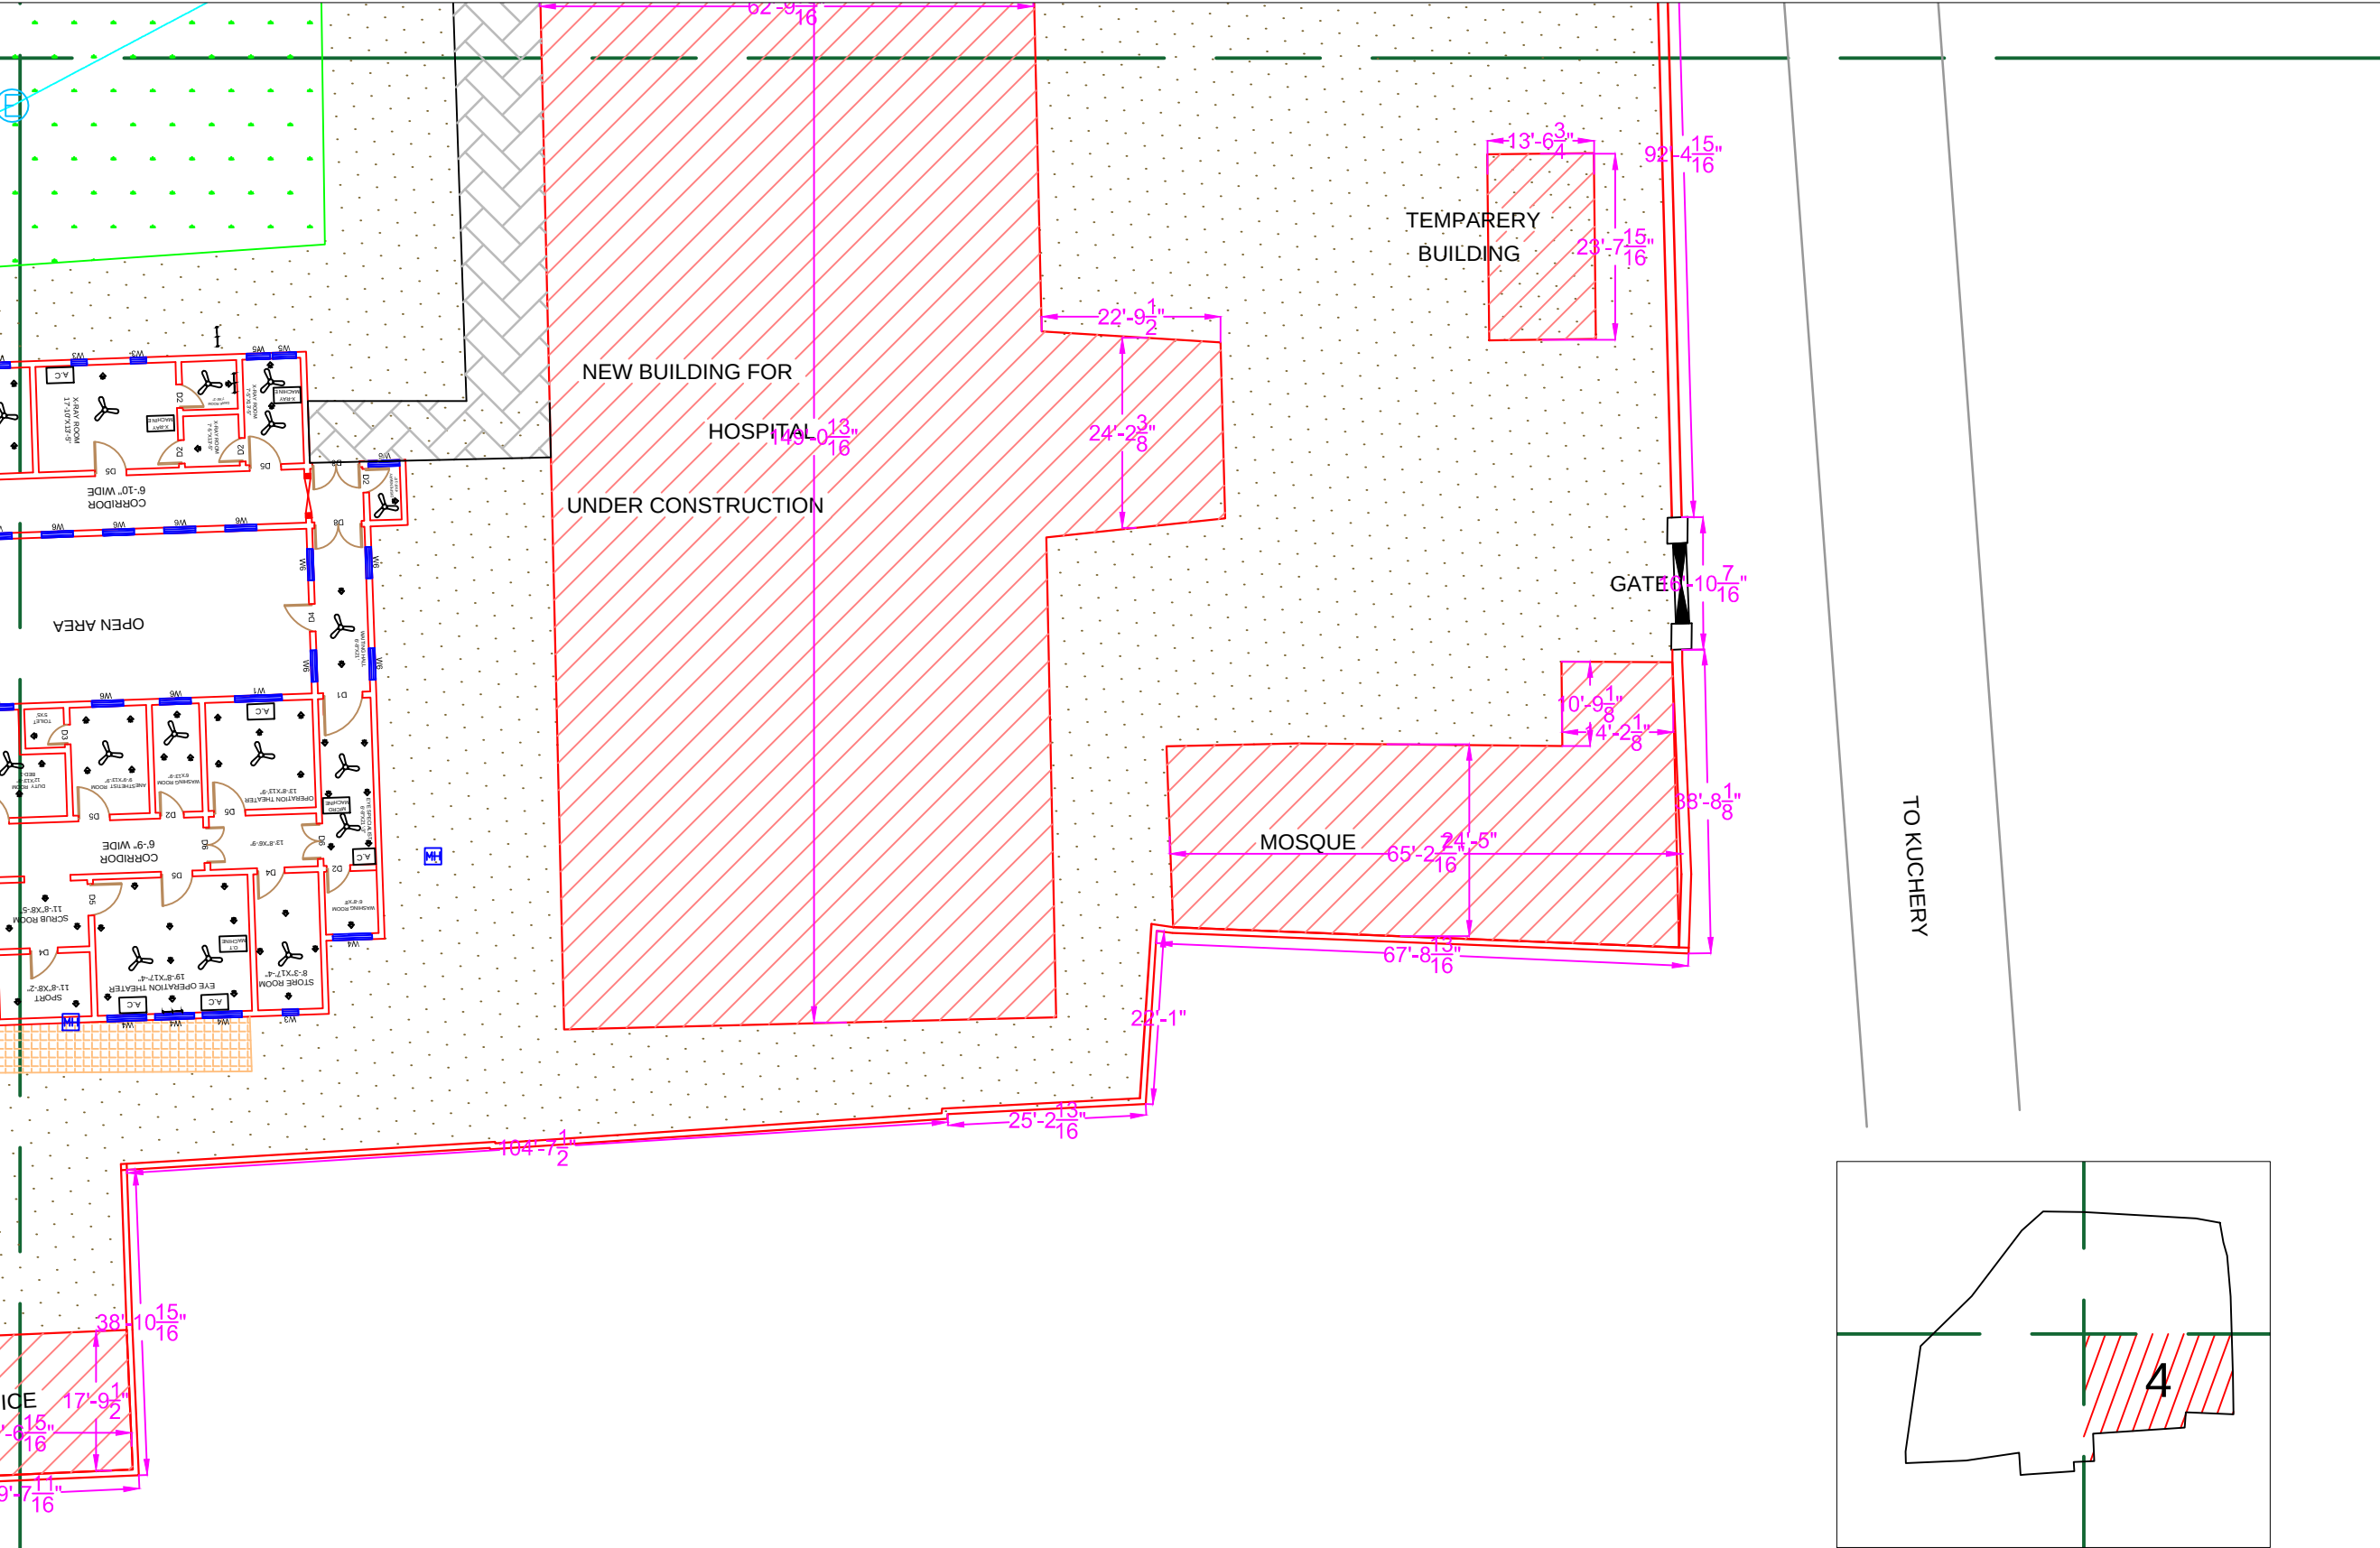

Legends:

Residential Area	
Road	
Wall	
Power Line	
OHT	
Tree	
Man Hole	
Tube Well	
Light Pole	
Lawns	
Earthen Areas	
Asphalts Roads	
Tough Pavers	
P.C.C / Plinth Protection	
Boundary Wall	
Brick Pavers / Soling	
Drain	
Tap	
Hand Pump	
Air Conditioner	
Tube Light	
Fan	
Roof Light	
Bulb	

AREA	
AREA WITHIN BOUNDARY WALL	128955.6 Sft
AREA OF CLINICAL BLOCK	22103.10 Sft
PLINTH AREA OF BLOCK	22103.10 Sft


OPENING SCHEDULE OF DOORS AND WINDOWS					
DOORS	WIDTH	HEIGHT	WINDOWS	WIDTH	HEIGHT
D1	5'-0"	7'-0"	W1	6'-0"	6'-0"
D2	3'-0"	7'-0"	W2	8'-0"	8'-0"
D3	2'-6"	7'-0"	W3	2'-0"	2'-0"
D4	3'-6"	7'-0"	W4	5'-0"	5'-0"
D5	4'-0"	7'-0"	W5	9'-0"	9'-0"
D6	4'-6"	7'-0"	W6	4'-0"	4'-0"
D7	10'-0"	7'-0"	W7	7'-0"	7'-0"
D8	6'-0"	7'-0"	W8	3'-0"	3'-0"
D9			EX	1'-0"	1'-0"

Project: **CAD MAPPING OF TEHSIL HEAD QUARTER HOSPITALS, PUNJAB**

Client:	Consultant:
GOVERNMENT OF THE PUNJAB PRIMARY & SECONDARY HEALTHCARE DEPARTMENT	SKAFS CONSULTANT (Pvt.) Limited ENGINEERING AND ENVIRONMENT CONSULTANT

Drawing Title: **THQ WAZIRABAD HOSPITAL MASTER PLAN PART 4**

Drawing No. **SKAFS/WAZIRABAD /07**


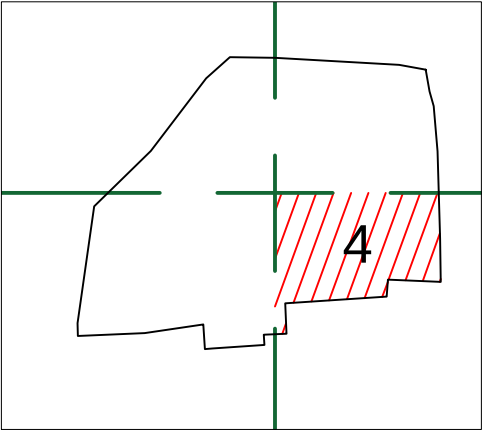


CLINICAL BLOCK OF THQ HOSPITAL WAZIRABAD

GROUND FLOOR

PART 1

PART 2

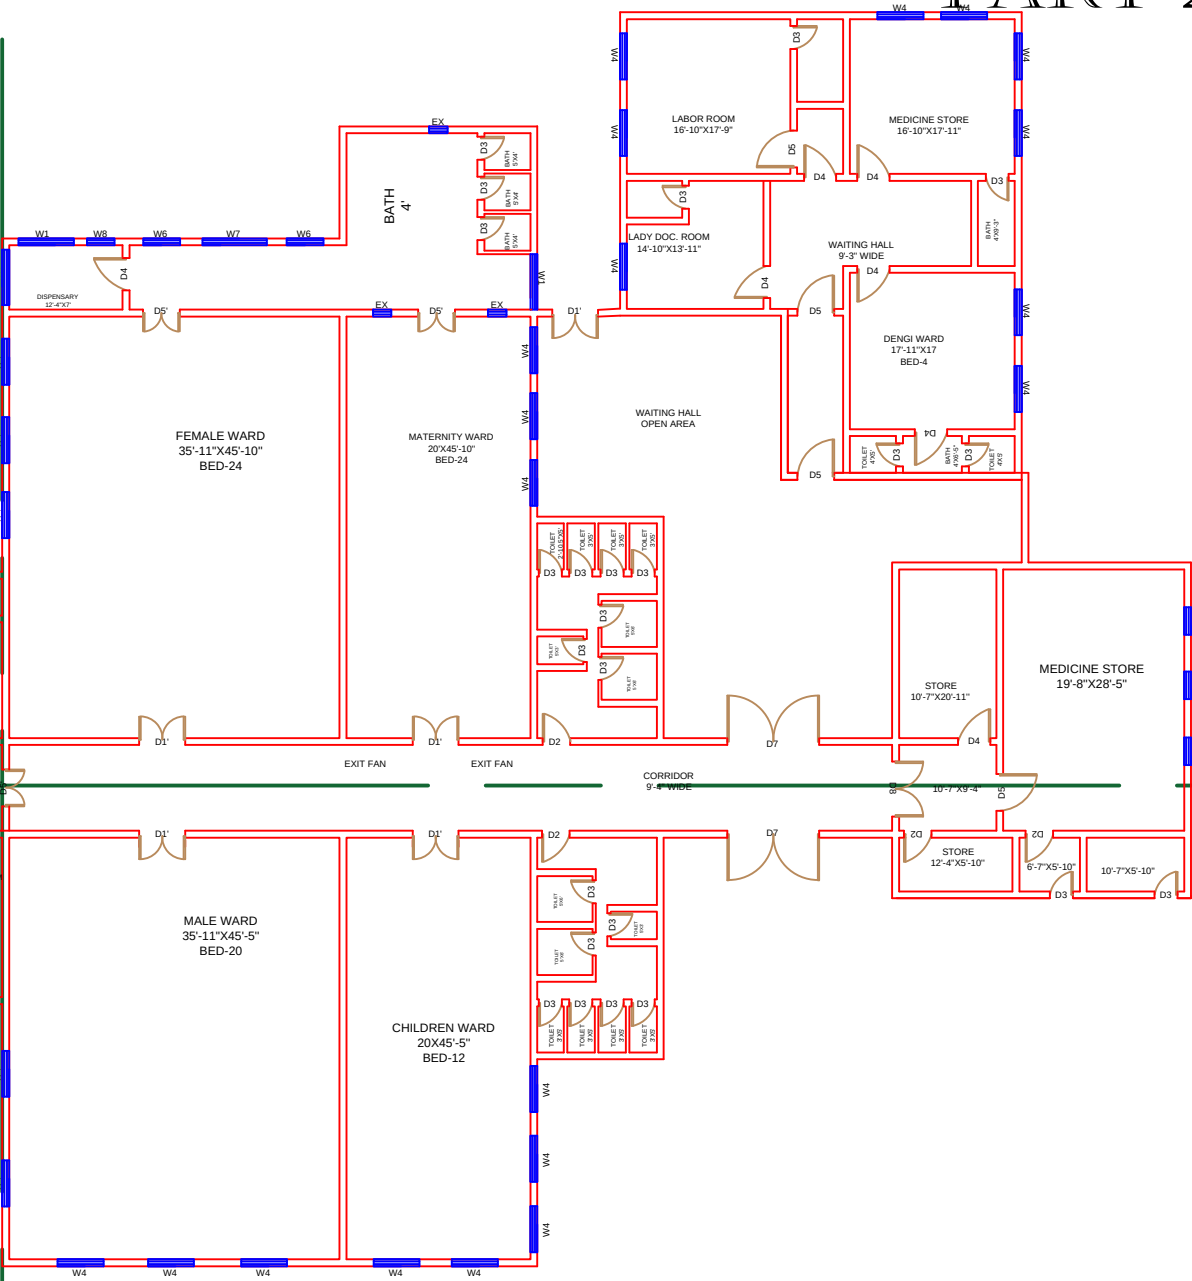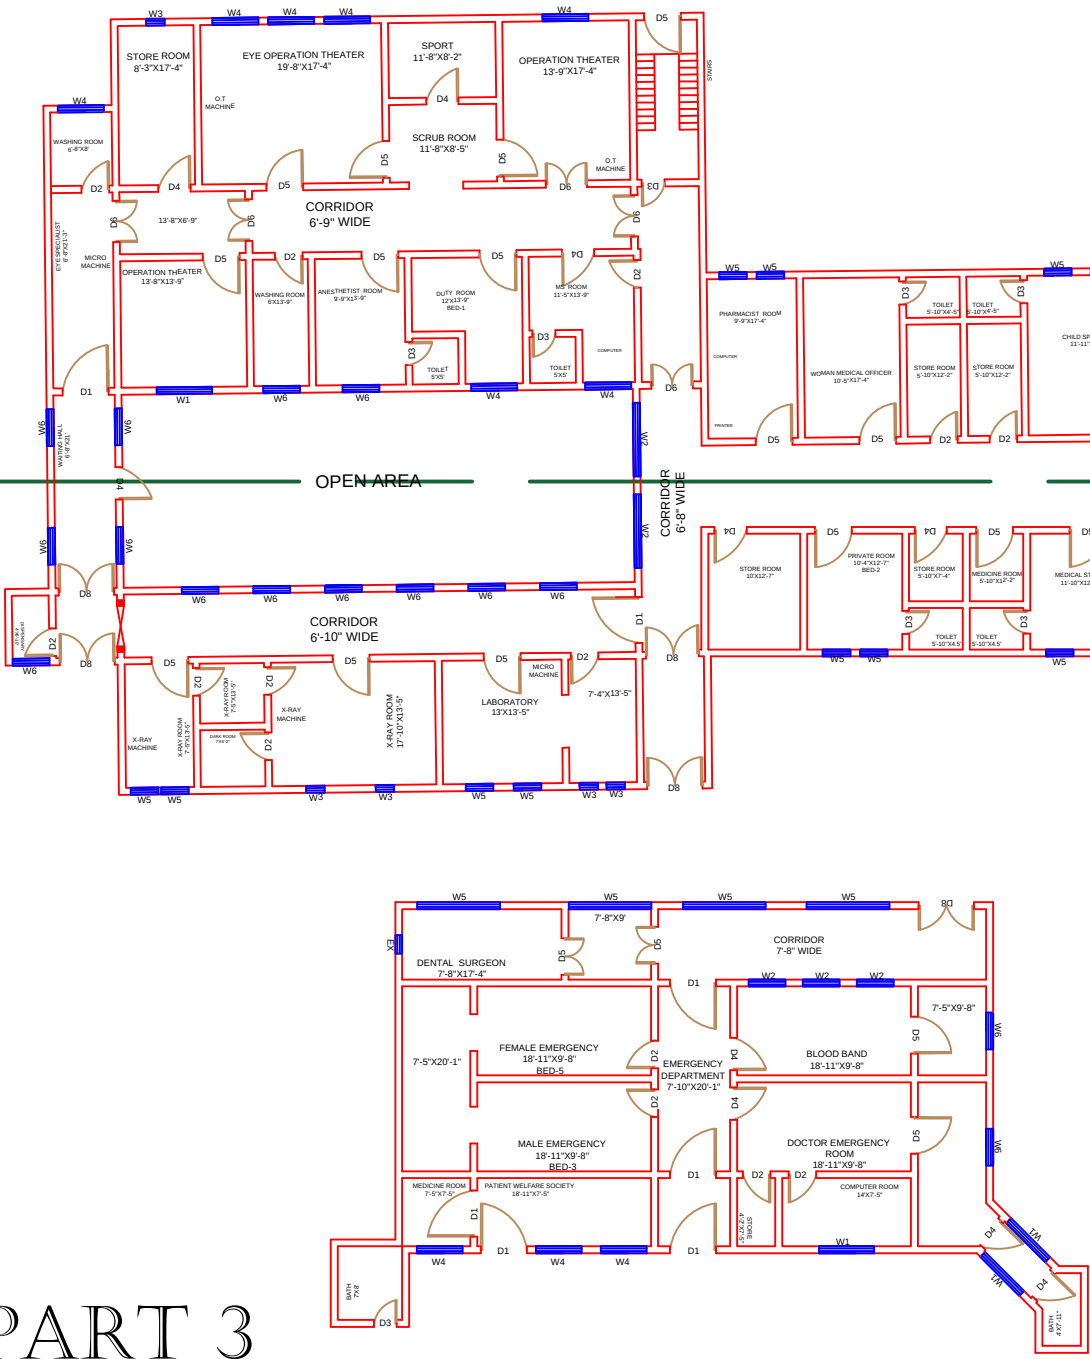

PART 3

PART 4

Legends:	
Residential Area	
Road	
Wall	
Power Line	
OHT	
Tree	
Man Hole	
Tube Well	
Light Pole	
Lawns	
Earthen Areas	
Asphalts Roads	
Tough Pavers	
P.C.C / Plinth Protection	
Boundary Wall	
Brick Pavers / Soling	
Drain	
Tap	
Hand Pump	
Air Conditioner	
Tube Light	
Fan	
Roof Light	
Bulb	

AREA					
AREA WITHIN BOUNDARY WALL			128955.6 Sft		
AREA OF CLINICAL BLOCK			22103.10 Sft		
PLINTH AREA OF BLOCK			22103.10 Sft		
OPENING SCHEDULE OF DOORS AND WINDOWS					
DOORS	WIDTH	HEIGHT	WINDOWS	WIDTH	HEIGHT
D1	5'-0"	7'-0"	W1	6'-0"	6'-0"
D2	3'-0"	7'-0"	W2	8'-0"	8'-0"
D3	2'-6"	7'-0"	W3	2'-0"	2'-0"
D4	3'-6"	7'-0"	W4	5'-0"	5'-0"
D5	4'-0"	7'-0"	W5	9'-0"	9'-0"
D6	4'-6"	7'-0"	W6	4'-0"	4'-0"
D7	10'-0"	7'-0"	W7	7'-0"	7'-0"
D8	6'-0"	7'-0"	W8	3'-0"	3'-0"
D9			EX	1'-0"	1'-0"

Project:

CAD MAPPING OF TEHSIL
HEAD QUARTER HOSPITALS,
PUNJAB

Client:



GOVERNMENT OF THE PUNJAB
PRIMARY & SECONDARY
HEALTHCARE DEPARTMENT

Consultant:



SKAFS CONSULTANT (Pvt.)
Limited
ENGINEERING AND ENVIRONMENT
CONSULTANT

Drawing Title:


THQ WAZIRABAD
HOSPITAL CLINICAL BLOCK PLAN

Drawing No.

SKAFS/WAZIRABAD /08

CLINICAL BLOCK OF THQ HOSPITAL WAZIRABAD

GROUND FLOOR PART 1

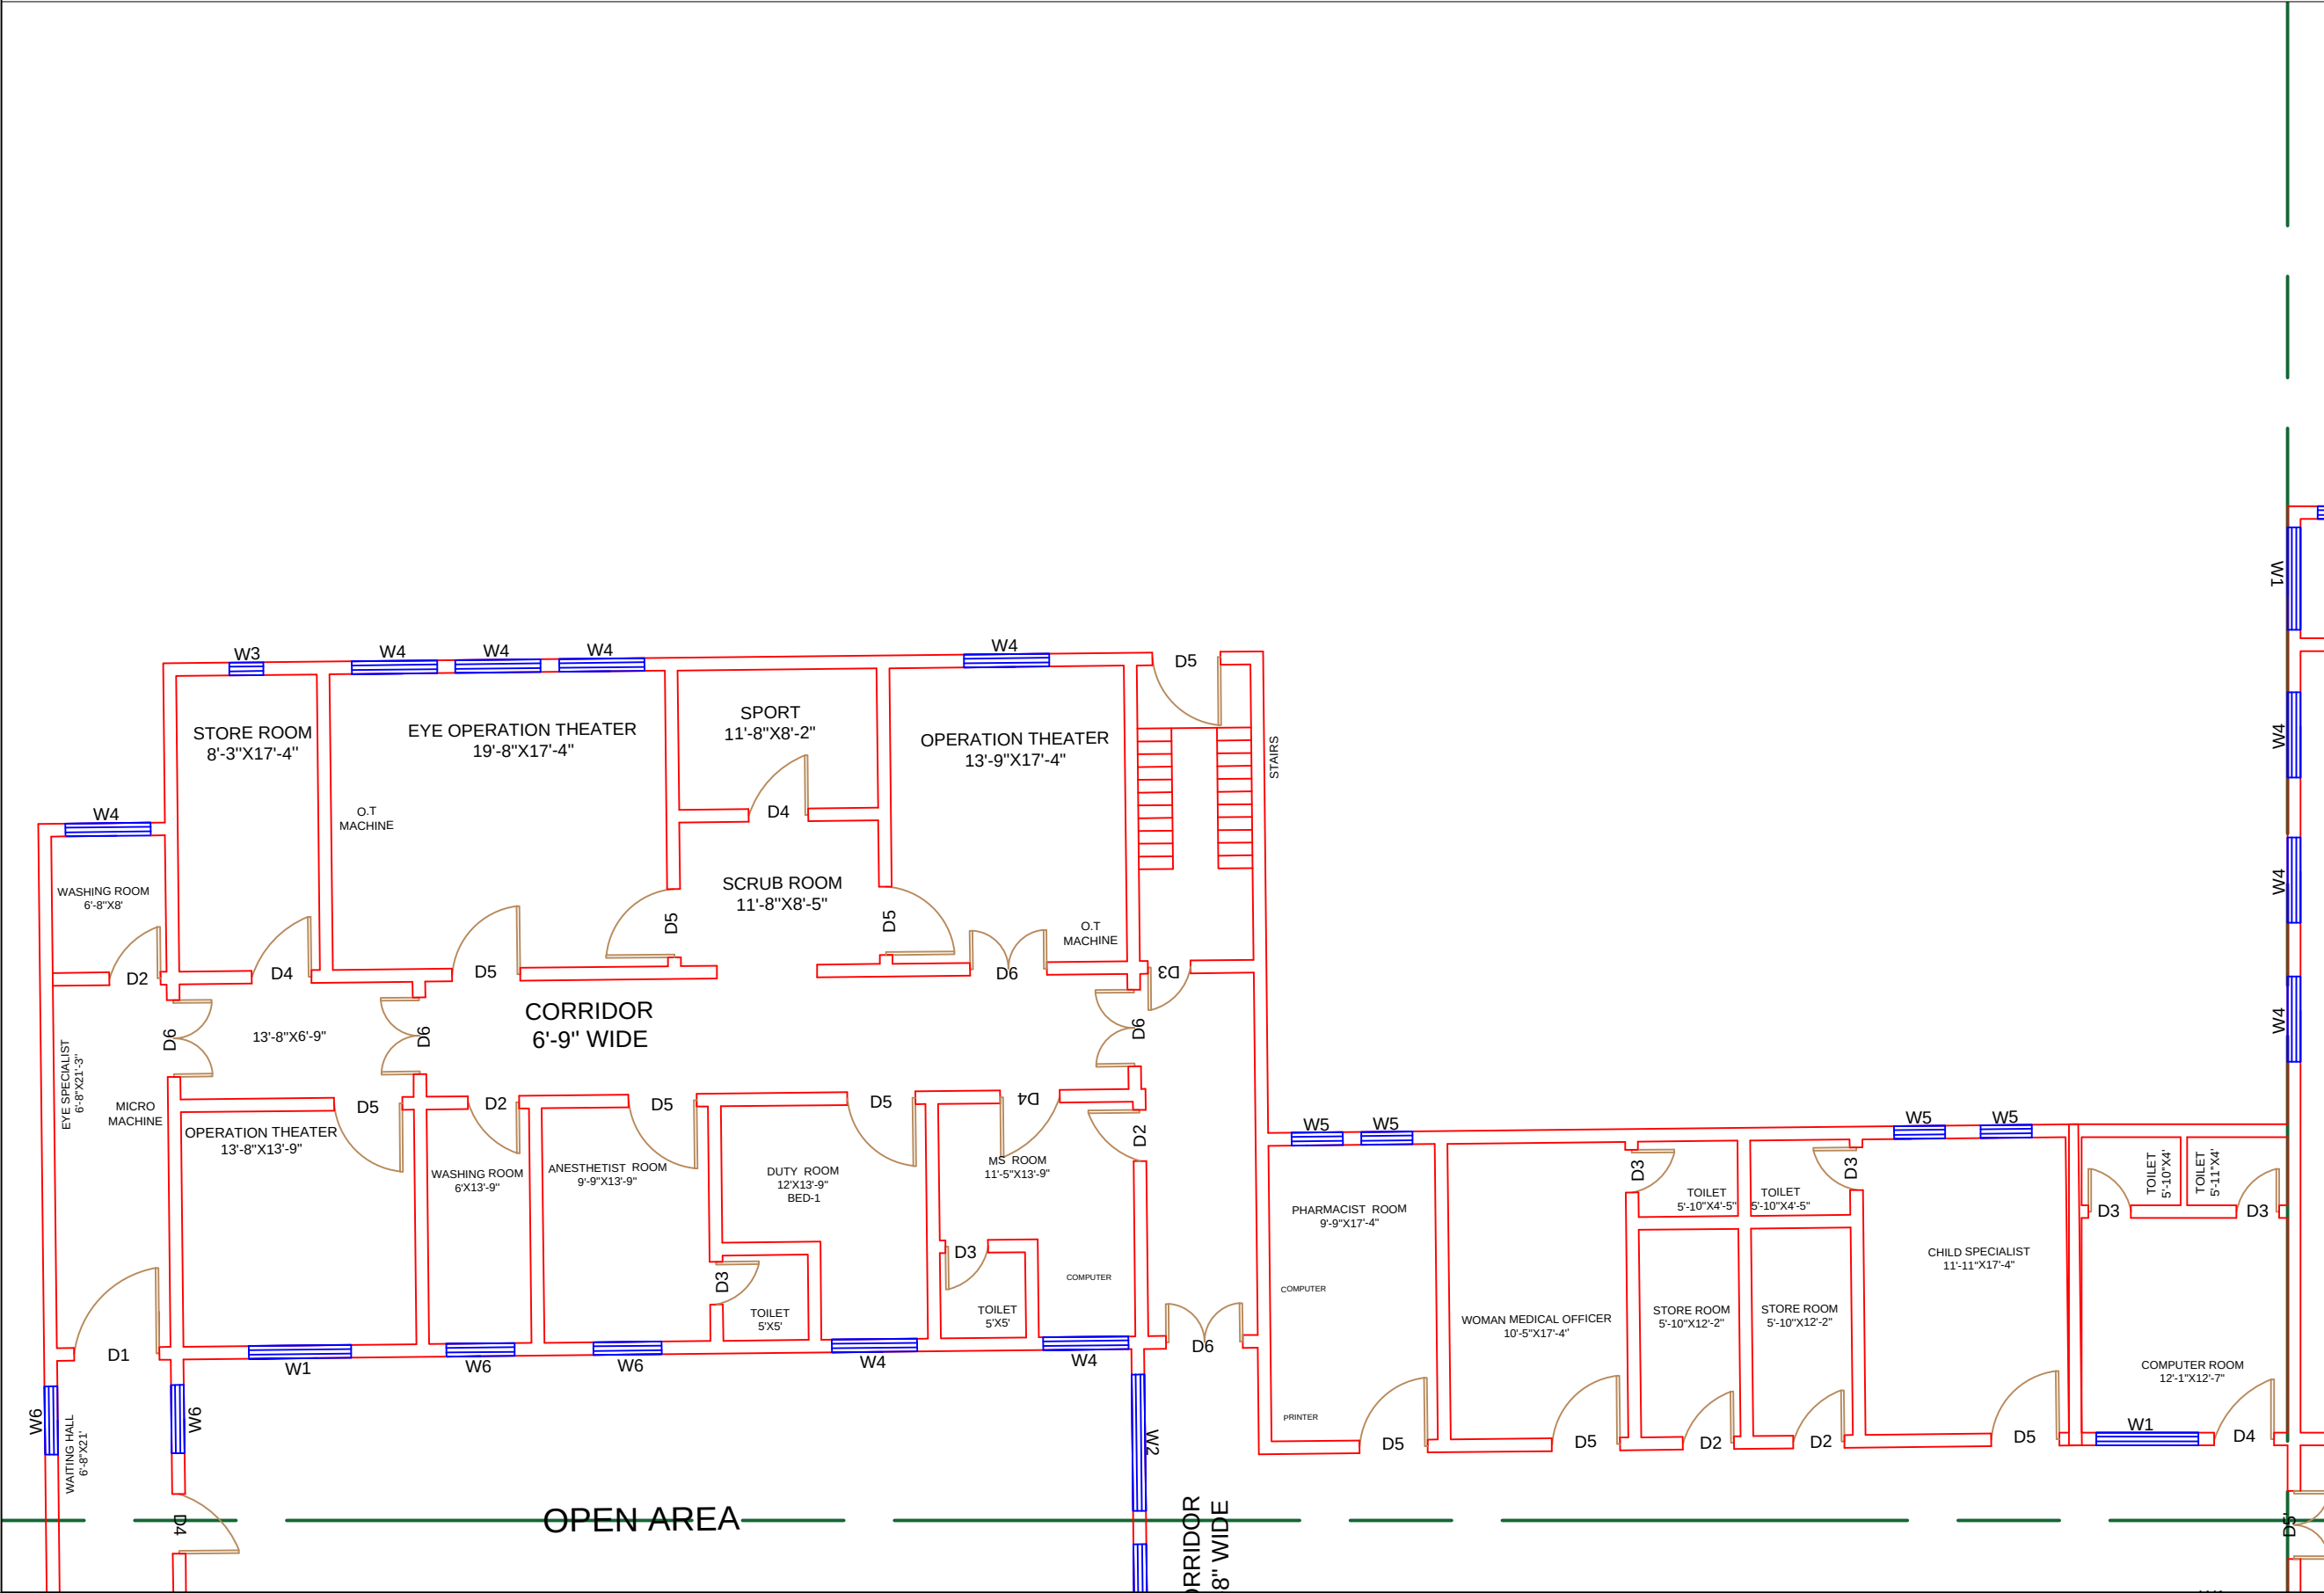

Legends:

Residential Area	
Road	
Wall	
Power Line	
OHT	
Tree	
Man Hole	
Tube Well	
Light Pole	
Lawns	
Earthen Areas	
Asphalts Roads	
Tough Pavers	
P.C.C / Plinth Protection	
Boundary Wall	
Brick Pavers / Soling	
Drain	
Tap	
Hand Pump	
Air Conditioner	
Tube Light	
Fan	
Roof Light	
Bulb	

AREA	
AREA WITHIN BOUNDARY WALL	128955.6 Sft
AREA OF CLINICAL BLOCK	22103.10 Sft
PLINTH AREA OF BLOCK	22103.10 Sft

OPENING SCHEDULE OF DOORS AND WINDOWS						
DOORS	WIDTH	HEIGHT	WINDOWS	WIDTH	HEIGHT	
D1	5'-0"	7'-0"	W1	6'-0"	6'-0"	
D2	3'-0"	7'-0"	W2	8'-0"	8'-0"	
D3	2'-6"	7'-0"	W3	2'-0"	2'-0"	
D4	3'-6"	7'-0"	W4	5'-0"	5'-0"	
D5	4'-0"	7'-0"	W5	9'-0"	9'-0"	
D6	4'-6"	7'-0"	W6	4'-0"	4'-0"	
D7	10'-0"	7'-0"	W7	7'-0"	7'-0"	
D8	6'-0"	7'-0"	W8	3'-0"	3'-0"	
D9			EX	1'-0"	1'-0"	

Project: **CAD MAPPING OF TEHSIL HEAD QUARTER HOSPITALS, PUNJAB**


Client: GOVERNMENT OF THE PUNJAB PRIMARY & SECONDARY HEALTHCARE DEPARTMENT	Consultant: SKAFS CONSULTANT (Pvt.) Limited ENGINEERING AND ENVIRONMENT CONSULTANT
---	--

Drawing Title: **THQ WAZIRABAD CLINICAL BLOCK PLAN (PART 1)**

Drawing No. **SKAFS/WAZIRABAD /09**

CLINICAL BLOCK OF THQ HOSPITAL WAZIRABAD

GROUND FLOOR PART 2

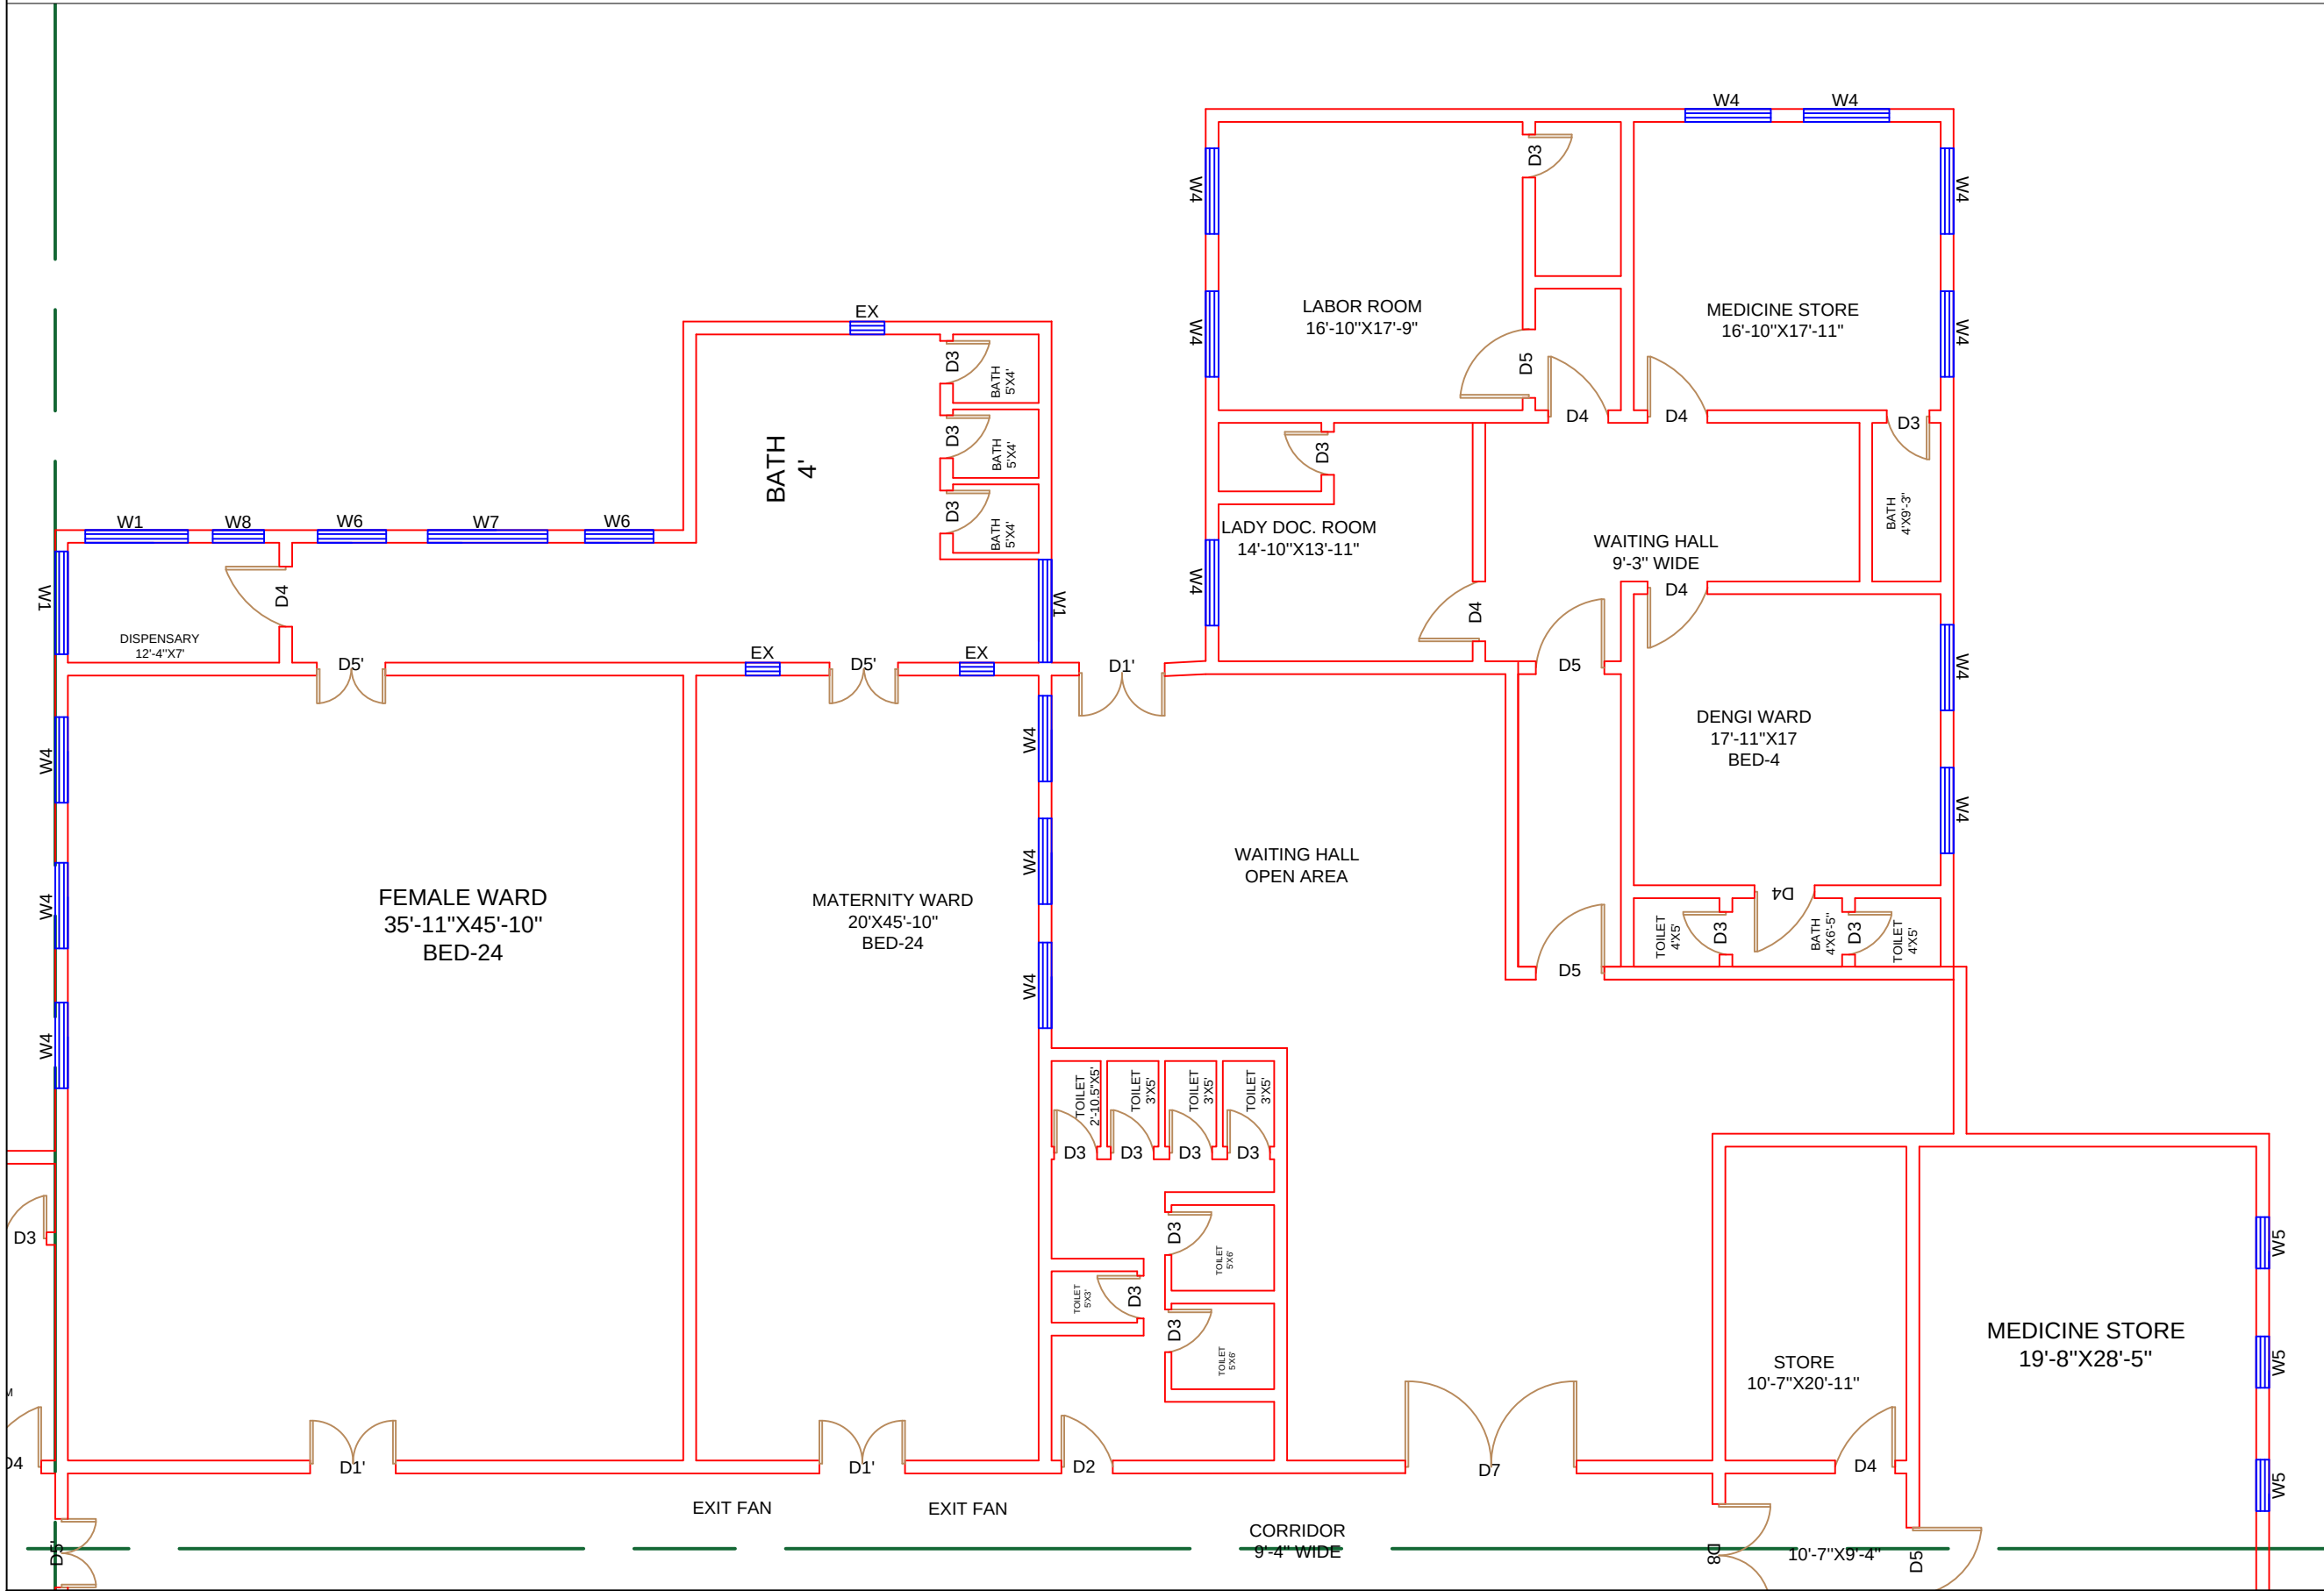

Project:
**CAD MAPPING OF TEHSIL
HEAD QUARTER HOSPITALS,
PUNJAB**

Client:

GOVERNMENT OF THE PUNJAB
PRIMARY & SECONDARY
HEALTHCARE DEPARTMENT

Consultant:


SKAFS CONSULTANT (Pvt.)
Limited
ENGINEERING AND ENVIRONMENT
CONSULTANT

Drawing Title:
**THQ WAZIRABAD
CLINICAL BLOCK PLAN (PART 2)**

Drawing No.
SKAFS/WAZIRABAD /10

CLINICAL BLOCK OF THQ HOSPITAL WAZIRABAD

GROUND FLOOR PART 3

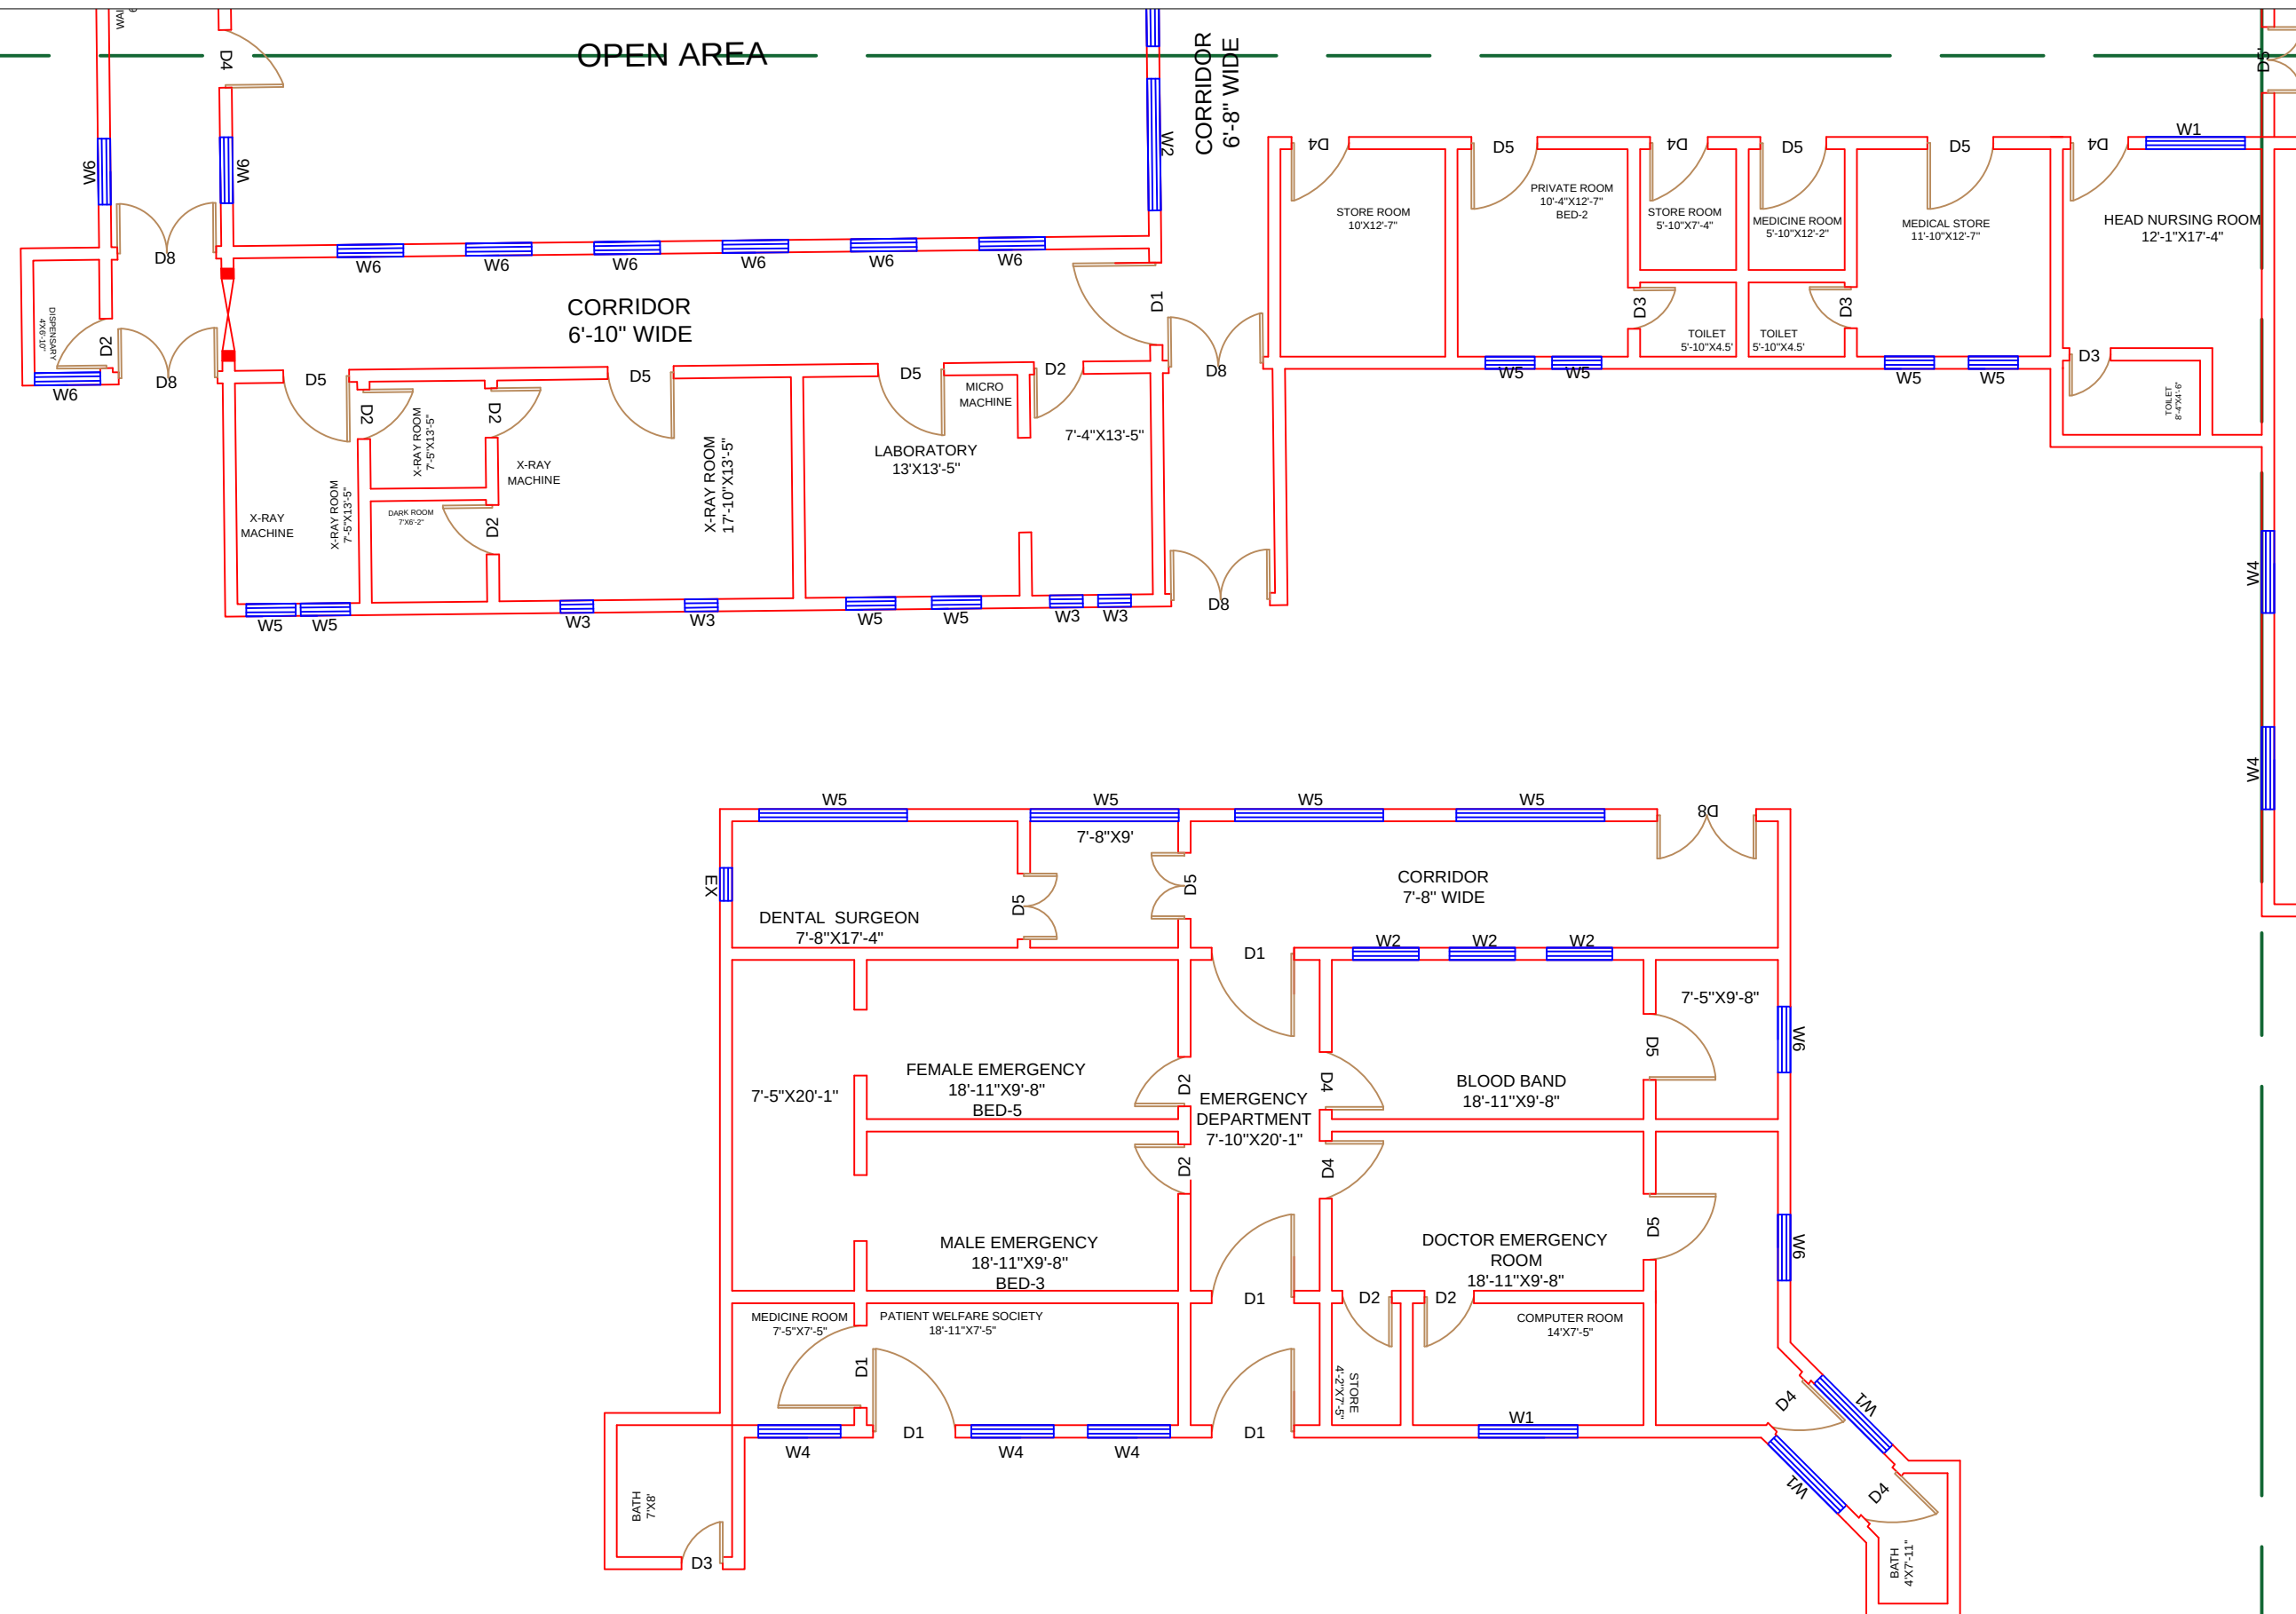

Legends:

Residential Area	
Road	
Wall	
Power Line	
OHT	
Tree	
Man Hole	
Tube Well	
Light Pole	
Lawns	
Earthen Areas	
Asphalts Roads	
Tough Pavers	
P.C.C / Plinth Protection	
Boundary Wall	
Brick Pavers / Soling	
Drain	
Tap	
Hand Pump	
Air Conditioner	
Tube Light	
Fan	
Roof Light	
Bulb	

AREA					
AREA WITHIN BOUNDARY WALL		128955.6 Sft			
AREA OF CLINICAL BLOCK		22103.10 Sft			
PLINTH AREA OF BLOCK		22103.10 Sft			

OPENING SCHEDULE OF DOORS AND WINDOWS					
DOORS	WIDTH	HEIGHT	WINDOWS	WIDTH	HEIGHT
D1	5'-0"	7'-0"	W1	6'-0"	6'-0"
D2	3'-0"	7'-0"	W2	8'-0"	8'-0"
D3	2'-6"	7'-0"	W3	2'-0"	2'-0"
D4	3'-6"	7'-0"	W4	5'-0"	5'-0"
D5	4'-0"	7'-0"	W5	9'-0"	9'-0"
D6	4'-6"	7'-0"	W6	4'-0"	4'-0"
D7	10'-0"	7'-0"	W7	7'-0"	7'-0"
D8	6'-0"	7'-0"	W8	3'-0"	3'-0"
D9			EX	1'-0"	1'-0"

Project:
**CAD MAPPING OF TEHSIL
HEAD QUARTER HOSPITALS,
PUNJAB**


Client: GOVERNMENT OF THE PUNJAB PRIMARY & SECONDARY HEALTHCARE DEPARTMENT	Consultant: SKAFS CONSULTANT (Pvt.) Limited ENGINEERING AND ENVIRONMENT CONSULTANT
---	--

Drawing Title:
**THQ WAZIRABAD
CLINICAL BLOCK PLAN (PART 3)**

Drawing No.
SKAFS/WAZIRABAD /11

CLINICAL BLOCK OF THQ HOSPITAL WAZIRABAD

GROUND FLOOR PART 4

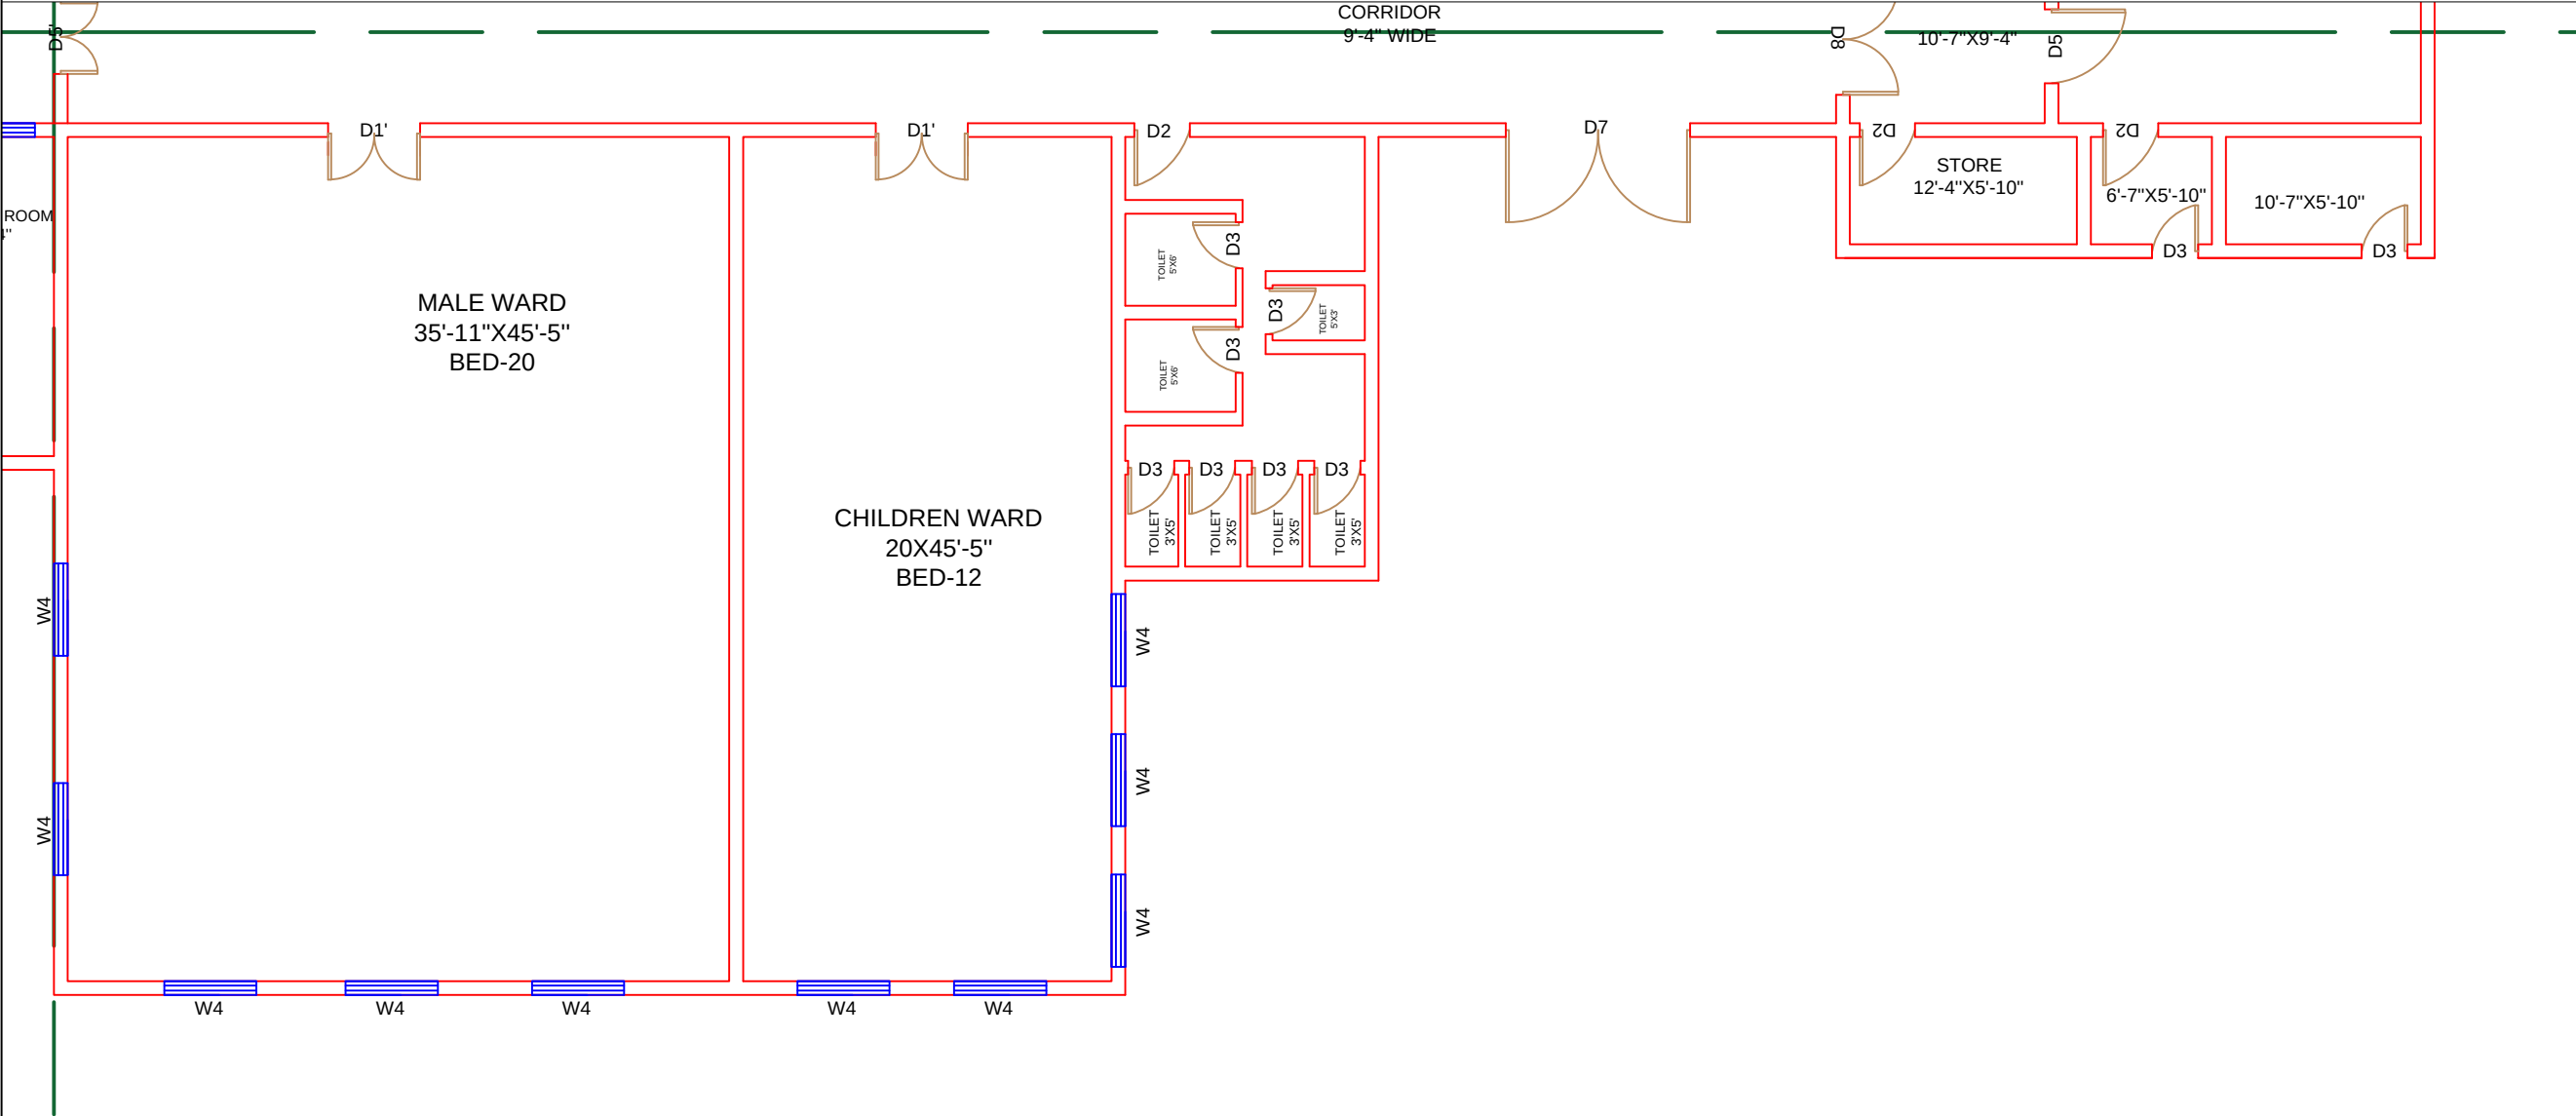

Legends:


Residential Area	
Road	
Wall	
Power Line	
OHT	
Tree	
Man Hole	
Tube Well	
Light Pole	
Lawns	
Earthen Areas	
Asphalts Roads	
Tough Pavers	
P.C.C / Plinth Protection	
Boundary Wall	
Brick Pavers / Soling	
Drain	
Tap	
Hand Pump	
Air Conditioner	
Tube Light	
Fan	
Roof Light	
Bulb	

AREA					
AREA WITHIN BOUNDARY WALL			128955.6 Sft		
AREA OF CLINICAL BLOCK			22103.10 Sft		
PLINTH AREA OF BLOCK			22103.10 Sft		
OPENING SCHEDULE OF DOORS AND WINDOWS					
DOORS	WIDTH	HEIGHT	WINDOWS	WIDTH	HEIGHT
D1	5'-0"	7'-0"	W1	6'-0"	6'-0"
D2	3'-0"	7'-0"	W2	8'-0"	8'-0"
D3	2'-6"	7'-0"	W3	2'-0"	2'-0"
D4	3'-6"	7'-0"	W4	5'-0"	5'-0"
D5	4'-0"	7'-0"	W5	9'-0"	9'-0"
D6	4'-6"	7'-0"	W6	4'-0"	4'-0"
D7	10'-0"	7'-0"	W7	7'-0"	7'-0"
D8	6'-0"	7'-0"	W8	3'-0"	3'-0"
D9			EX	1'-0"	1'-0"

Project:	
CAD MAPPING OF TEHSIL HEAD QUARTER HOSPITALS, PUNJAB	
Client:	Consultant:
 GOVERNMENT OF THE PUNJAB PRIMARY & SECONDARY HEALTHCARE DEPARTMENT	 SKAFS CONSULTANT (Pvt.) Limited ENGINEERING AND ENVIRONMENT CONSULTANT
Drawing Title:	
THQ WAZIRABAD CLINICAL BLOCK PLAN (PART 4)	
Drawing No.	
SKAFS/WAZIRABAD /12	

ELECTRICAL LAYOUT PLAN OF THQ HOSPITAL WAZIRABAD

GROUND FLOOR

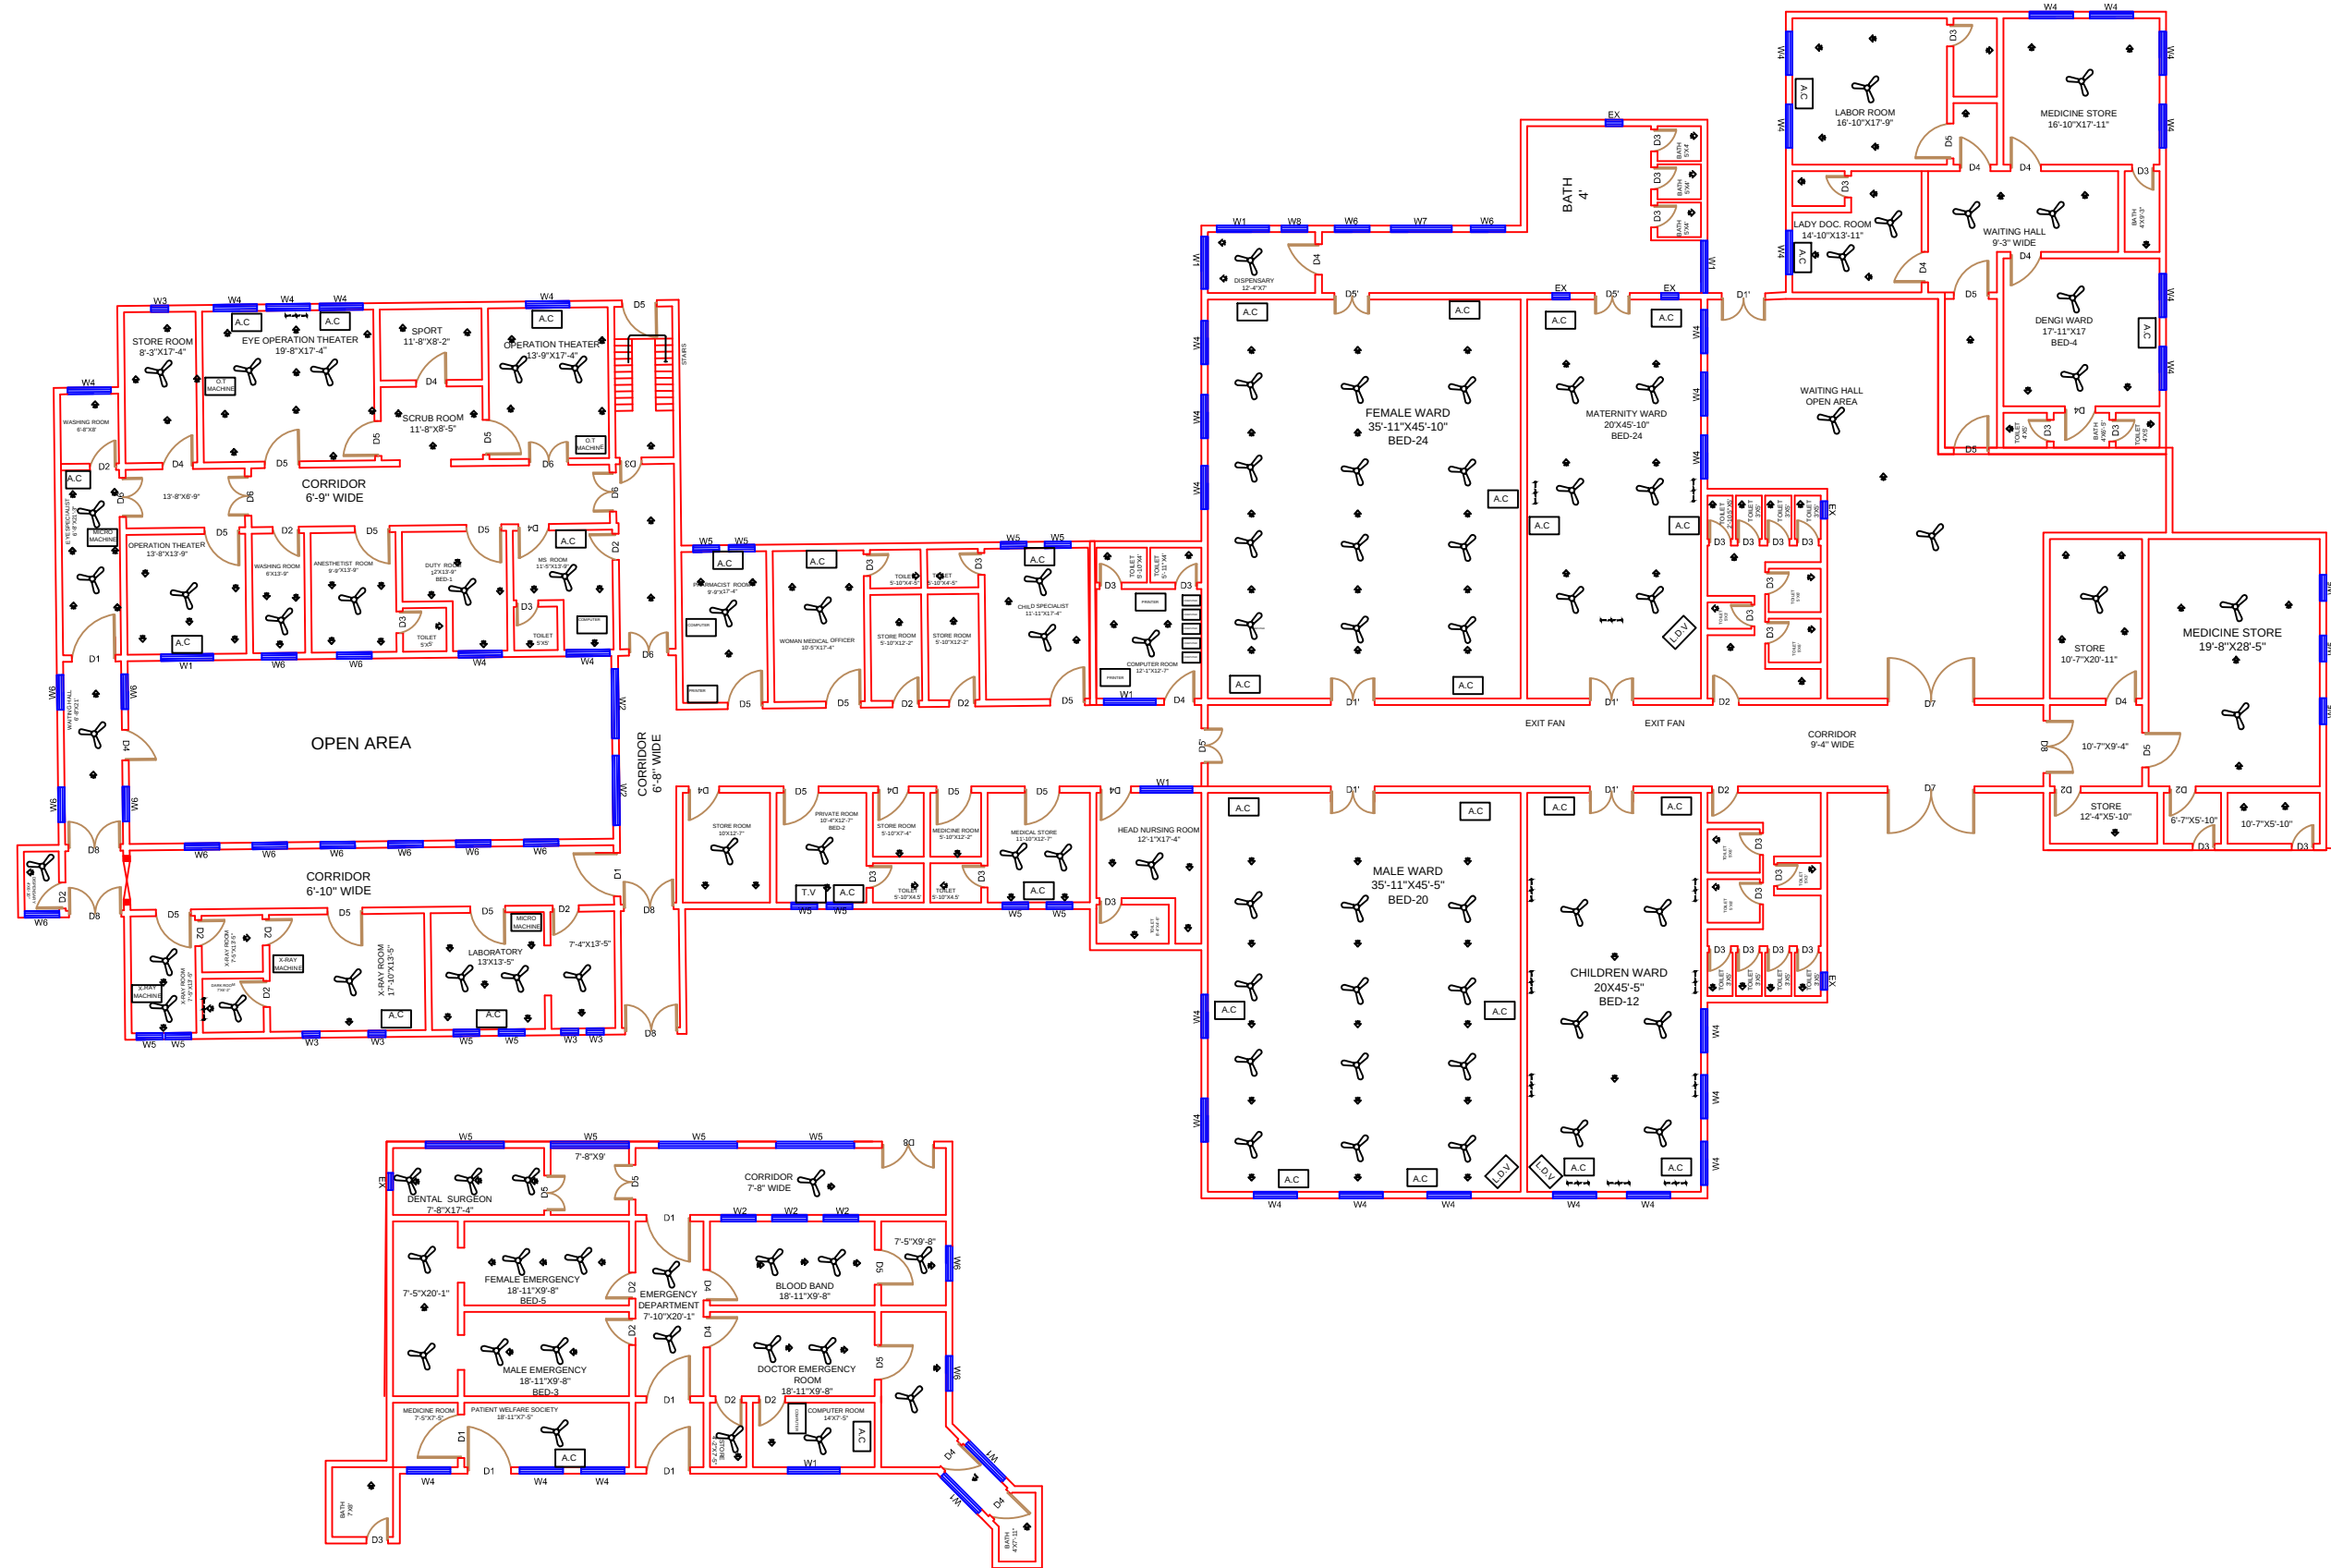

Legends:

Residential Area	
Road	
Wall	
Power Line	
OHT	
Tree	
Man Hole	
Tube Well	
Light Pole	
Lawns	
Earthen Areas	
Asphalts Roads	
Tough Pavers	
P.C.C / Plinth Protection	
Boundary Wall	
Brick Pavers / Soling	
Drain	
Tap	
Hand Pump	
Air Conditioner	
Tube Light	
Fan	
Roof Light	
Bulb	

AREA					
AREA WITHIN BOUNDARY WALL			128955.6 Sft		
AREA OF CLINICAL BLOCK			22103.10 Sft		
PLINTH AREA OF BLOCK			22103.10 Sft		

OPENING SCHEDULE OF DOORS AND WINDOWS					
DOORS	WIDTH	HEIGHT	WINDOWS	WIDTH	HEIGHT
D1	5'-0"	7'-0"	W1	6'-0"	6'-0"
D2	3'-0"	7'-0"	W2	8'-0"	8'-0"
D3	2'-6"	7'-0"	W3	2'-0"	2'-0"
D4	3'-6"	7'-0"	W4	5'-0"	5'-0"
D5	4'-0"	7'-0"	W5	9'-0"	9'-0"
D6	4'-6"	7'-0"	W6	4'-0"	4'-0"
D7	10'-0"	7'-0"	W7	7'-0"	7'-0"
D8	6'-0"	7'-0"	W8	3'-0"	3'-0"
D9			EX	1'-0"	1'-0"

Project: **CAD MAPPING OF TEHSIL HEAD QUARTER HOSPITALS, PUNJAB**

Client: GOVERNMENT OF THE PUNJAB
PRIMARY & SECONDARY
HEALTHCARE DEPARTMENT

Consultant: SKAFS CONSULTANT (Pvt.)
Limited
ENGINEERING AND ENVIRONMENT
CONSULTANT

Drawing Title: **THQ WAZIRABAD ELECTRICAL PLAN (GROUND FLOOR)**

Drawing No. **SKAFS/WAZIRABAD /13**