### FACILITIES BEING ESTABLISHED

- UPGRADATION OF EMERGENCY
- ICU CUM CCU
- DIALYSIS
- LABS
- MORTUARY
- YELLOW ROOM
- WATER FILTRATION PLANT
- CANTEEN

#### SERVICES TO BE OUTSOURCE

- JANITORIAL
- PARKING & SECURITY
- AC's & GENERATORS
- LAUNDRY

HORTICULTURE

# THEMATIC AREAS OF MSDS

- 2.1 ACCESS, ASSESSMENT, AND C.ONTINUITY OF CARE (AAC)
- CARE OF PATIENTS (COP)
- MANAGEMENT OF MEDICATION (MOM)
- PATIENT RIGHTS AND EDUCATION (PRE) • HOSPITAL INFECTION CONTROL (HIC)
- CONTINUOUS QUALITY IMPROVEMENT (CQI)
- FACILITY MANAGEMENT AND SAFETY (FMS) • HUMAN RESOURCE MANGEMENT (HRM)
- INFORMATION MANGEMENT SYSTEM (IMS)


## IT INTERVENTIONS

- QUEUE MANAGEMENT SYSTEM
- ELECTRONIC MEDICAL RECORD

## **NEW MANAGEMENT** STRUCTURE

- CONSULTANTS NURSES
- WMO's EMO's
- PHARMACISTS PHYSIOTHERAPISTS



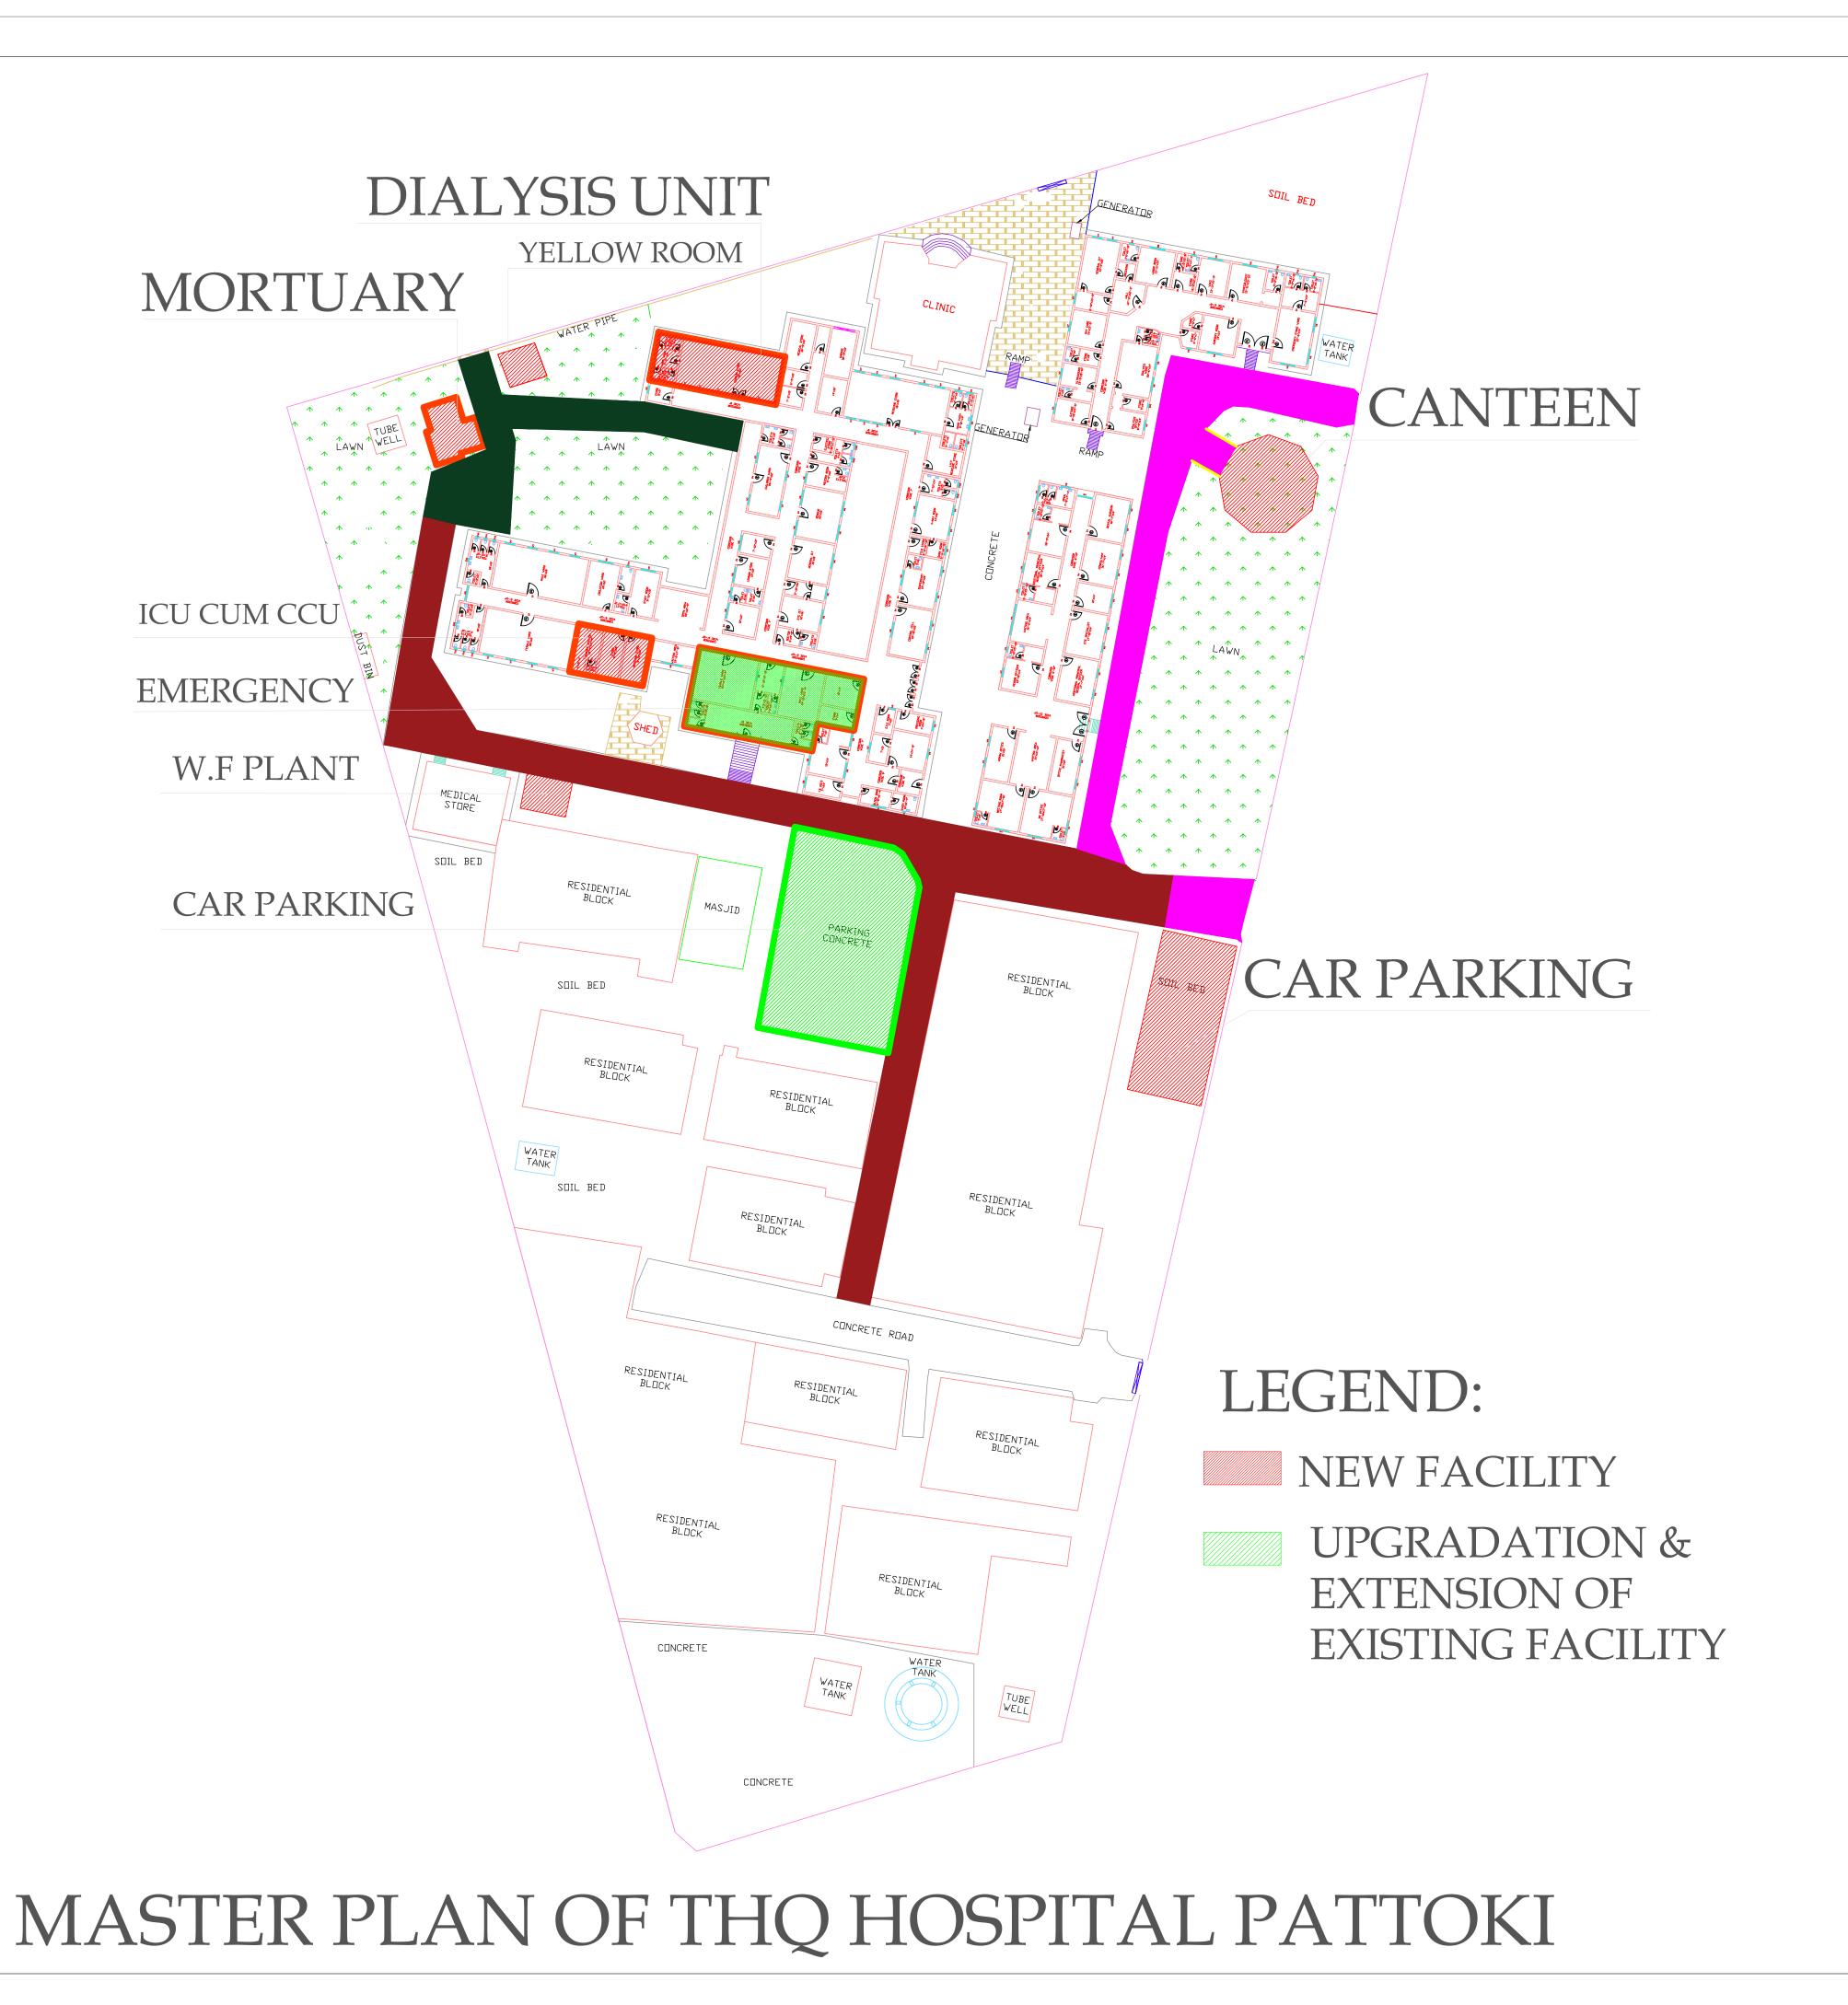

MACHINERY & **EQUIPMENTS** 

Phototherapy Unit
Infant Warmer
Pulse Oximeter
Infant Incubator
Hospital Grade Nebulizer Heavy esthesia Machine with Ventilat ED SIDE PATIENT MONITOR Electrosurgical Unit
Operation Table
Ceilling Operating Light
STEAM STERILIZER scitation trolly With Crash ayo table
OBILE OPERATING LIGHT Operation Table
ORTHOPEDIC DRILL
Plaster Cutting Pneumatic
Pneumatic Torniquets accum Extractor
TG Machine
ICG Machine Three Channel
delivery table Lights Delivery trolly Desktop Fetal Heart Rate Detecto MOBILE OPERATING LIGHT
Suction Pump Laryngoscope
Set of Surgical Instruments
Stretcher
wheel chair
foot support Resuscitation trolly With Crash Ca RAYPROCESSOR Hand wash Scrub Double Bay mage Inensifier Central Medical Gass Pipe Line System
Refrigerator glass single Door
Diathermy Machine
CCTV Camera top dome
Washing Machines
CCTV Camera
Strayes DVR for CCTV Camras Sound System for announceme Fire Extinguishers

Machinery and Equipment (General) Washing machines for pantries
Gas Burner for pantries
Fire Extinguishers DCP

LED TV
4 Ton air conditioners (Cabinet)
2 Ton air conditioners (Cabinet)
2 Ton air conditioners (split)
Ceiling Fars 56"
Bracket Fars 18"
Industrial Exhaust
Refrigerators 16 CFT
Dual Connection of Electricity /
Express Line
Electricity Distribution Boxes
Protection cabin for electricity
distribution boxes

distribution boxes
Bed Sheets and pillow covers