

### FACILITIES BEING ESTABLISHED

- CT SCAN
- UPGRADATION OF EMERGENCY
- ICU
- CCU
- DIALYSIS
- PHYSIOTHERAPY
- BURN UNIT
- DENTAL UNIT
- LAUNDRY
- MORTUARY
- YELLOW ROOM
- WATER FILTRATION PLANT
- CANTEEN

### SERVICES TO BE OUTSOURCE

- MEP
- JANITORIAL
- PARKING & SECURITY
- CAFETERIA
- AC'S & GENERATORS
- LAUNDRY
- CT SCAN
- PATHOLOGY LABS
- HORTICULTURE

### THEMATIC AREAS OF MSDS

- 2.1 ACCESS, ASSESSMENT, AND C.ONTINUITY OF CARE (AAC)
- CARE OF PATIENTS (COP)
- MANAGEMENT OF MEDICATION (MOM)
- PATIENT RIGHTS AND EDUCATION (PRE)
- HOSPITAL INFECTION CONTROL (HIC)
- CONTINUOUS QUALITY IMPROVEMENT (CQI)
- RESPONSIBILITIES OF MANAGEMENT (ROM)
- FACILITY MANAGEMENT AND SAFETY (FMS)
- HUMAN RESOURCE MANAGEMENT (HRM)
- INFORMATION MANAGEMENT SYSTEM (IMS)

### IT INTERVENTIONS



- QUEUE MANAGEMENT SYSTEM
- ELECTRONIC MEDICAL RECORD

### NEW MANAGEMENT STRUCTURE

- NMS
- CONSULTANTS
- NURSES
- WMO'S
- EMO'S
- AHP
- PHARMACISTS
- PHYSIOTHERAPISTS



BY:  
PROJECT MANAGEMENT UNIT  
PRIMARY & SECONDARY  
HEALTHCARE DEPARTMENT  
GOVT. OF PUNJAB

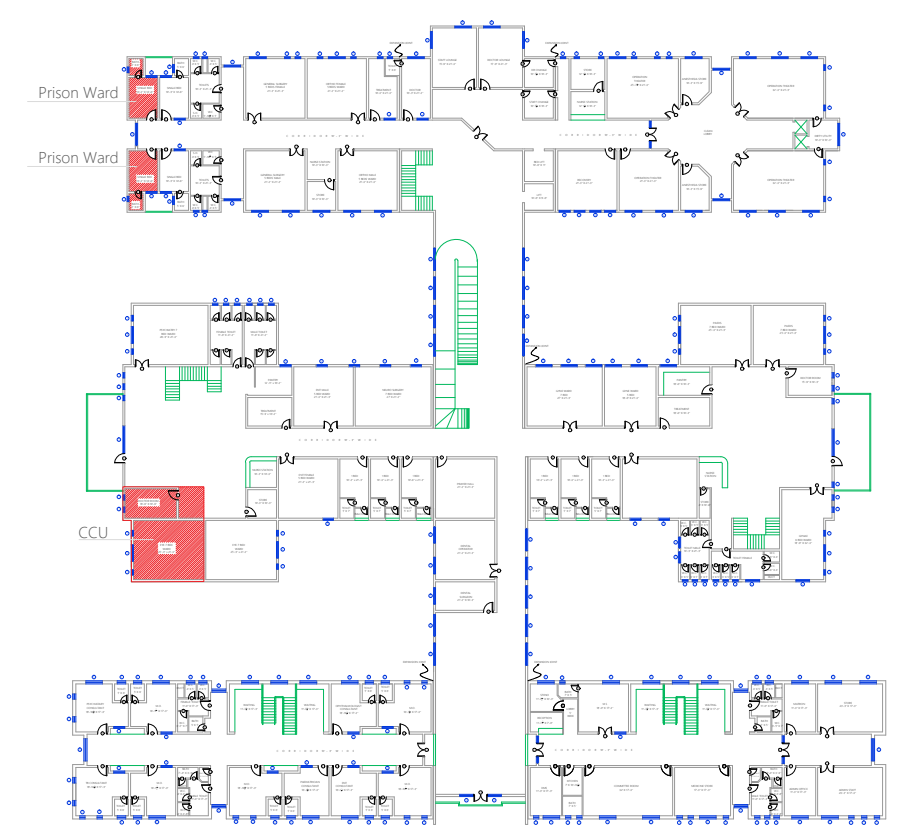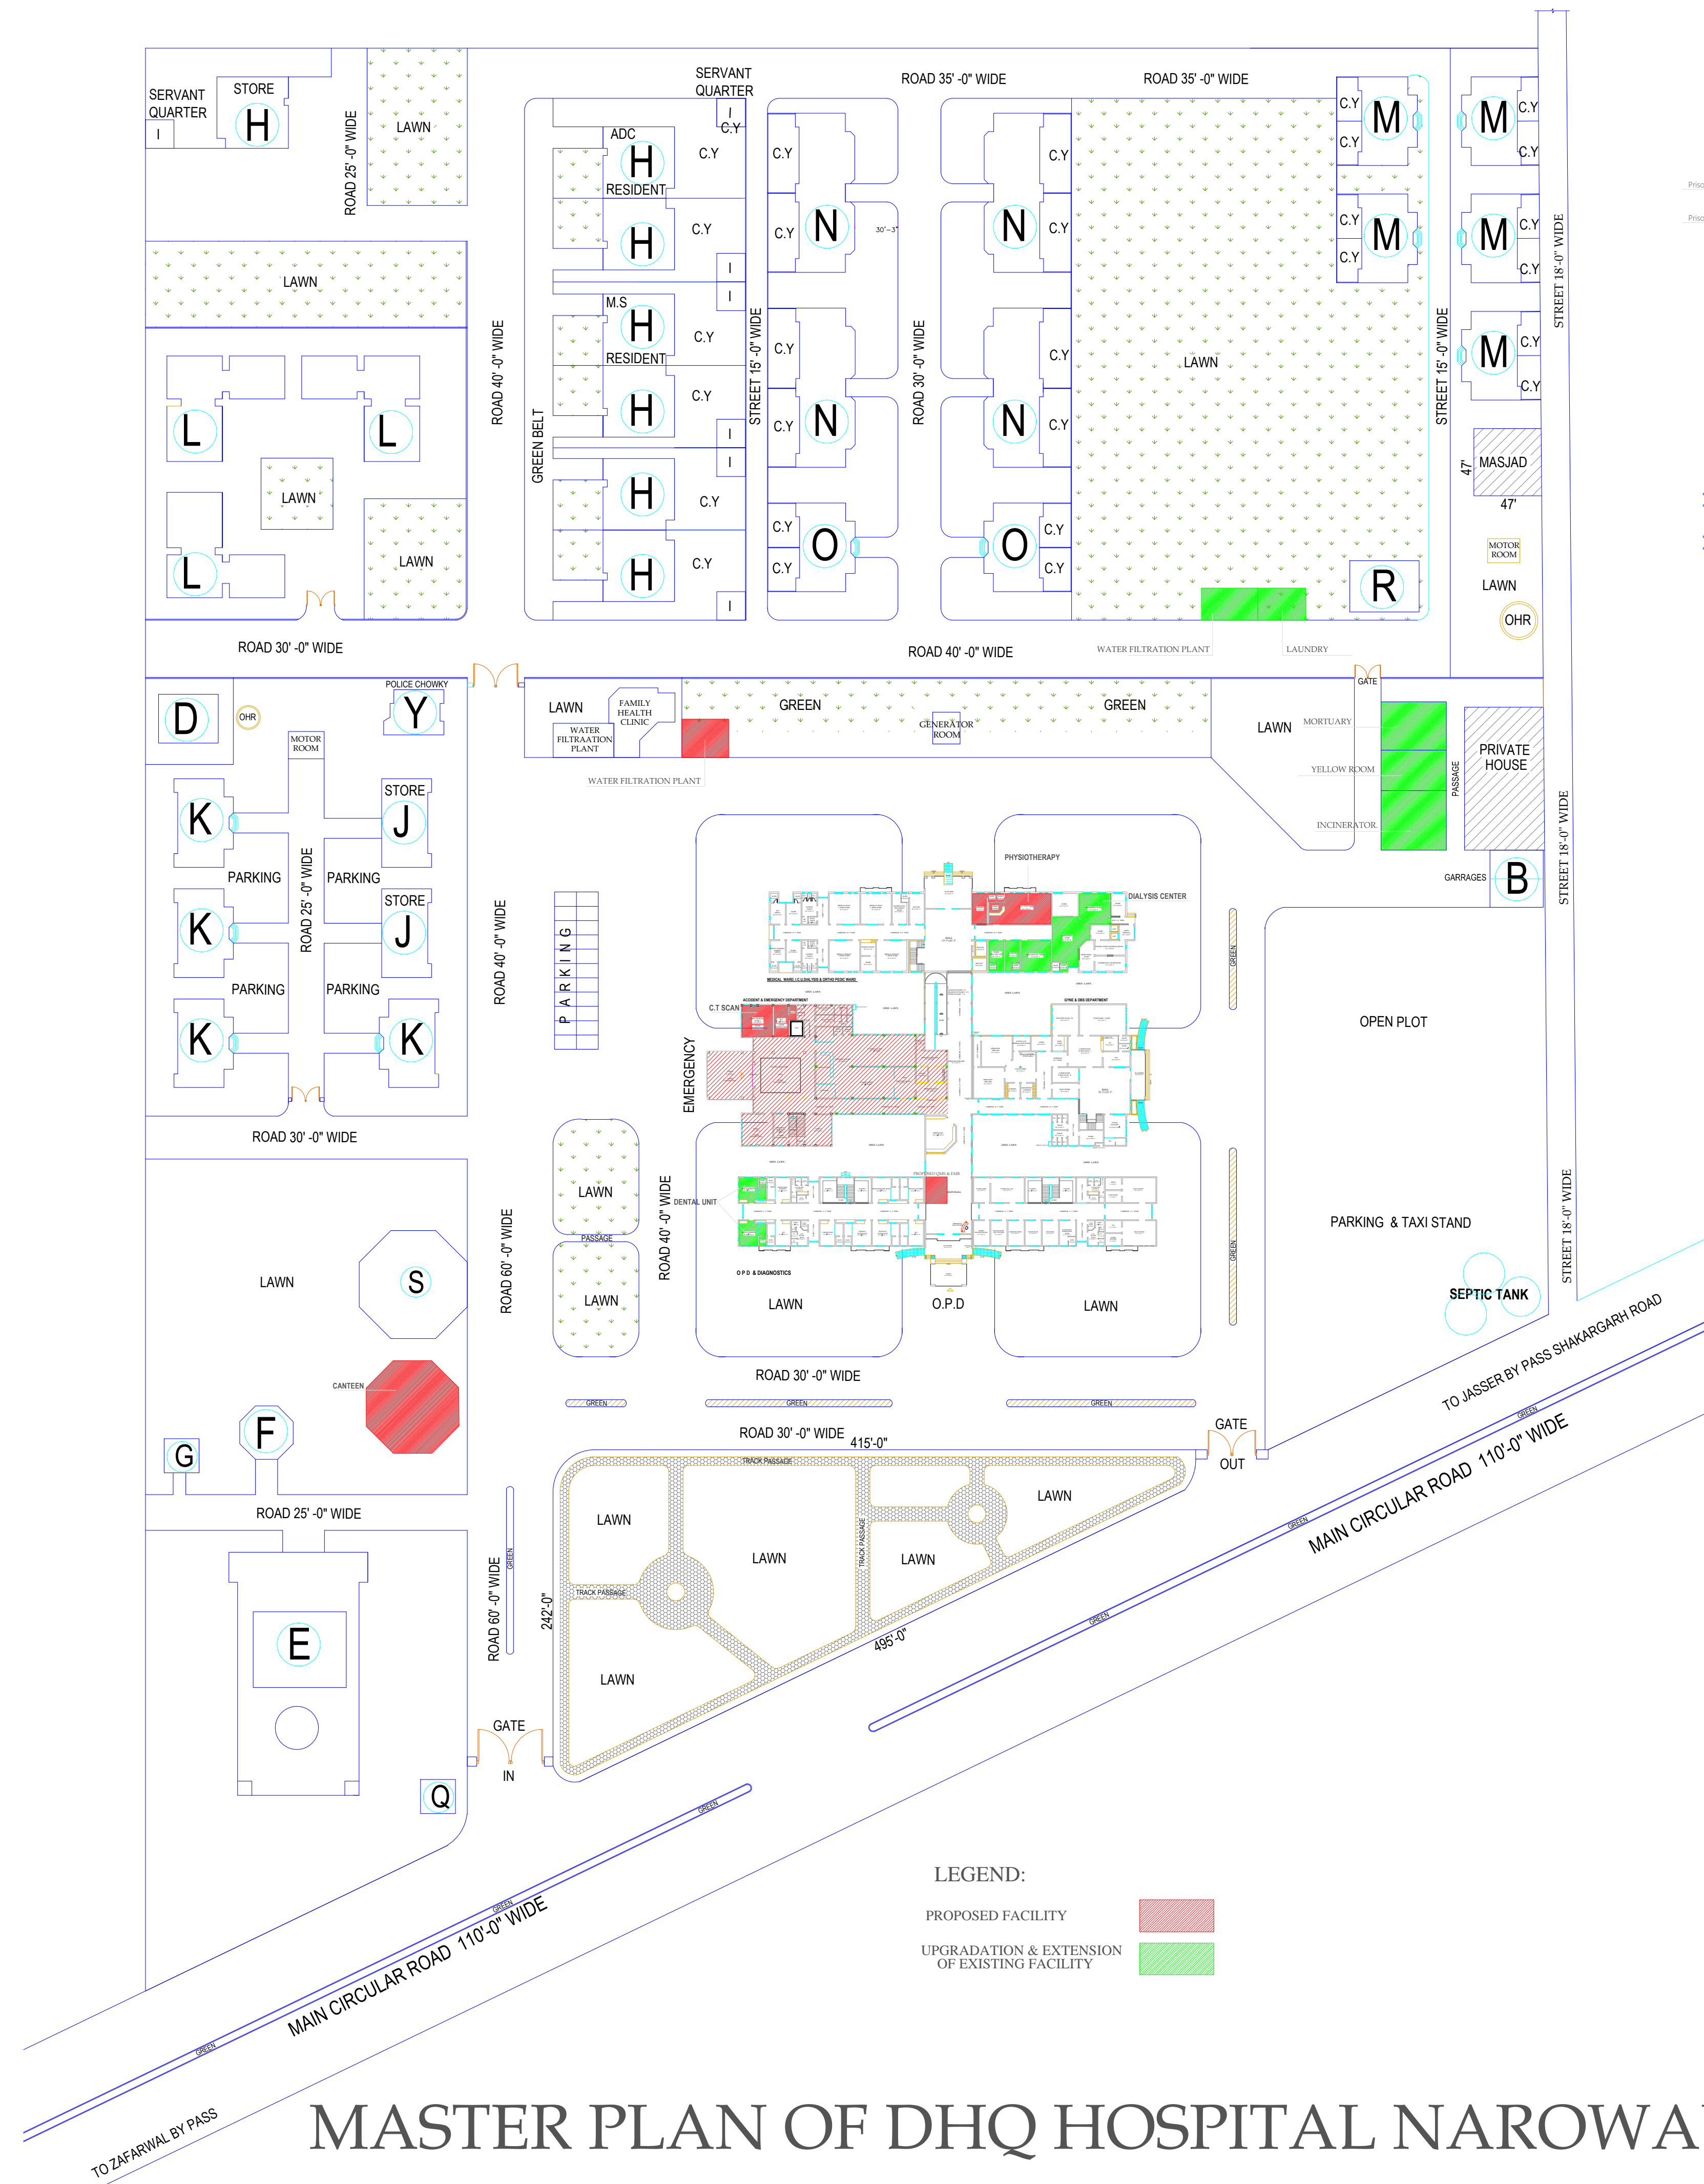

FIRST FLOOR PLAN



SECOND FLOOR PLAN

### MACHINERY & EQUIPMENTS

Area	Item Description	
Emergency	Emergency Equipment	
Reception Area	Computer Data Entry With Printer	
Triage area	Chair	
	Table 2' X 4' 1/2"	
	Chair 17"	
	8" x 8" stainless steel top 1/2"	
	Gurney With Foot Step 1/2"	
	Security B.P. apparatus 1/2"	
	Laryngoscope stands 4x4x4 1/2"	
	Diagnostic set 1/2"	
	ECG Machine with Holter 1/2"	
	Central oxygen with accessories 1/2"	
Minor OT	Center Oxygen supply	
	Sucker machine	
	Portable O.T. Light	
	Chairs 4x4x4 1/2"	
	Hot air oven	
	Anesthesia	
	Instrument trolley 1/2"	
	Instrument cabinet	
	GURNEY 1/2"	
	Sucker machine 1/2"	
Constant & specialized care room	Recovery table 1/2"	
	Center Oxygen supply 1/2"	
	Recovery table 1/2"	
	Emergency 1/2"	
	Cardiac table 1/2"	
	ECG Machine 1/2"	
	BP APPARATUS 1/2"	
	FOOT STEP 1/2"	
	ATTACHMENT SET 1/2"	
	WOTRO'S BEDS with accessories (with foot step) 1/2"	
Emergency ward	ECG Machine 1/2"	
	Pulse-oximeter 1/2"	
	Respirator 1/2"	
	B.P. apparatus wall top 1/2"	
	Recovery table 1/2"	
	Sucker machine 1/2"	
	Wheel chair 1/2"	
	Stretcher 1/2"	
	ambu-bag stands with Mask 1/2"	
	ambu-bag stand 1/2"	
Generalized	Portable x-ray 300 M.A.	
	Portable ultra sound	
	Shoe Care Machine	
	Ven Finder	
	Acrylic Display Board	
	Others	Medical Equipment
		Name of Equipment
		Semi Auto Clinical Chemistry Analyzer
		Hematology Analyzer
		Electrolyte Analyzer
Blood Gas Analyzer		
Clinical Microscope		
Wettable		
Hot air Oven		
Central water plant		
Auto pipettes		
glass vials		
Centrifuge Machine		
State X-ray Machine		
Mobile X-ray Machine		
Computerized Radiography System		
Center X-ray		
Lead apron and PPE		
Genetic meter personal (Auto)		
Lead glass shield		
Lead glass		
Ultrasound	Portable/Abdominal Ultrasound	
	Color Doppler RADOL GGY	
	Cardiac Monitor	
	Temporary paper maker	
	ECG Machine	
	ECG Machine Three Channel	
	ECG Machine	
	Color Doppler CARDIOLOGY	
	Suction Cabinet	
	Blood Cabinet	
Blood Bank	Centrifuge Machine	
	Slide viewer	
	Clinical Microscope	
	Compressed Hemo Dialysis Machine	
	Baby Cot	
	Prosthesia Unit	
	Hand Vacuum	
	Pulse Oximeter	
	Heart Incubator	
	Respirator Nebulizer Heavy Duty	
Nursery	Anesthesia Machine with Ventilator	
	BED SIDE PATIENT MONITOR	
	CU Monitor	
	Defibrillator	
	Defibrillator	
	Electrosurgical Unit	
	Operation Table	
	Center Oxygen Light	
	OT E.M. STUBBLE	
	Resuscitation trolley With Crash Cart	
mayo table		
MON. E. OPER. TABLE Cart		
O.T (04)	Operation Table	
	ORTHOPEDIC DRILL	
	Plaster Cutting Pneumatic	
	Pneumatic Torquers	
	Orthopedic Instruments	
	Portable/Abdominal Ultrasound	
	Subtractor	
	Delivery Set	
	Delivery table	
	CU Monitor	
Gynae (20 beds)	D. & C. Set	
	Vacuum Extractor	
	CTG Machine	
	ECG Machine Three Channel	
	Delivery table Lights	
	Baby Cot	
	Delivery table	
	Central Heart Rate Detector	
	Steam Sterilizer	
	Operation table	
MOBILE OPERATING LIGHT		
Surgical Emergency (10 beds)	Suction Pump	
	Laryngoscope	
	Set of Surgical Instruments	
	Stretcher	
	wheel chair	
	Hot expander	
	Resuscitation trolley With Crash Cart	
	Resuscitation trolley With Crash Cart	
	BP Apparatus	
	Ventilator	
CRAP		
X-RAY PROCESSOR		
Hand wash Soap Double Bay		
Image Reader		
Central Medical Gas Pipe Line System		
Regulator glass single Door		
Cookery Machine		
CCTV Camera top dome		
Washing Machines		
CCTV Camera		
Stoves		
Over for CCTV Camera		
Sound System for announcements		
Fire extinguishers		
LED TV		
Machinery and Equipment (General)	Area	
	Name of Equipment	
	Refrigerator (Domestic) front glass	
	Refrigerator glass single door	
	Air Curtain On Door	
	Washing machines for parties	
	Gas Burner for parties	
	Fire Extinguishers 50 LB	
	LED TV	
	1 Ton air conditioners (Cabinet)	
2 Ton air conditioners (Cabinet)		
3 Ton air conditioners (split)		
Ceiling Fans 50"		
Bracket Fans 18"		
Powerful Lights		
Refrigerators 18 CFT		
Quiet Connector of Electricity		
Express Line etc.		
Electricity Distribution Boxes		
Protection cabinet for electricity distribution box		
Bed Sheets and pillow covers		
Flowers		
Shower with covers		
Shower for parties		
CCTV Camera		
CCTV Camera top dome		
Fire extinguishers		
DVR		

# MASTER PLAN OF DHQ HOSPITAL NAROWAL